


1m 2m 3m 4m 5m 6m 7m 8m 9m 10m

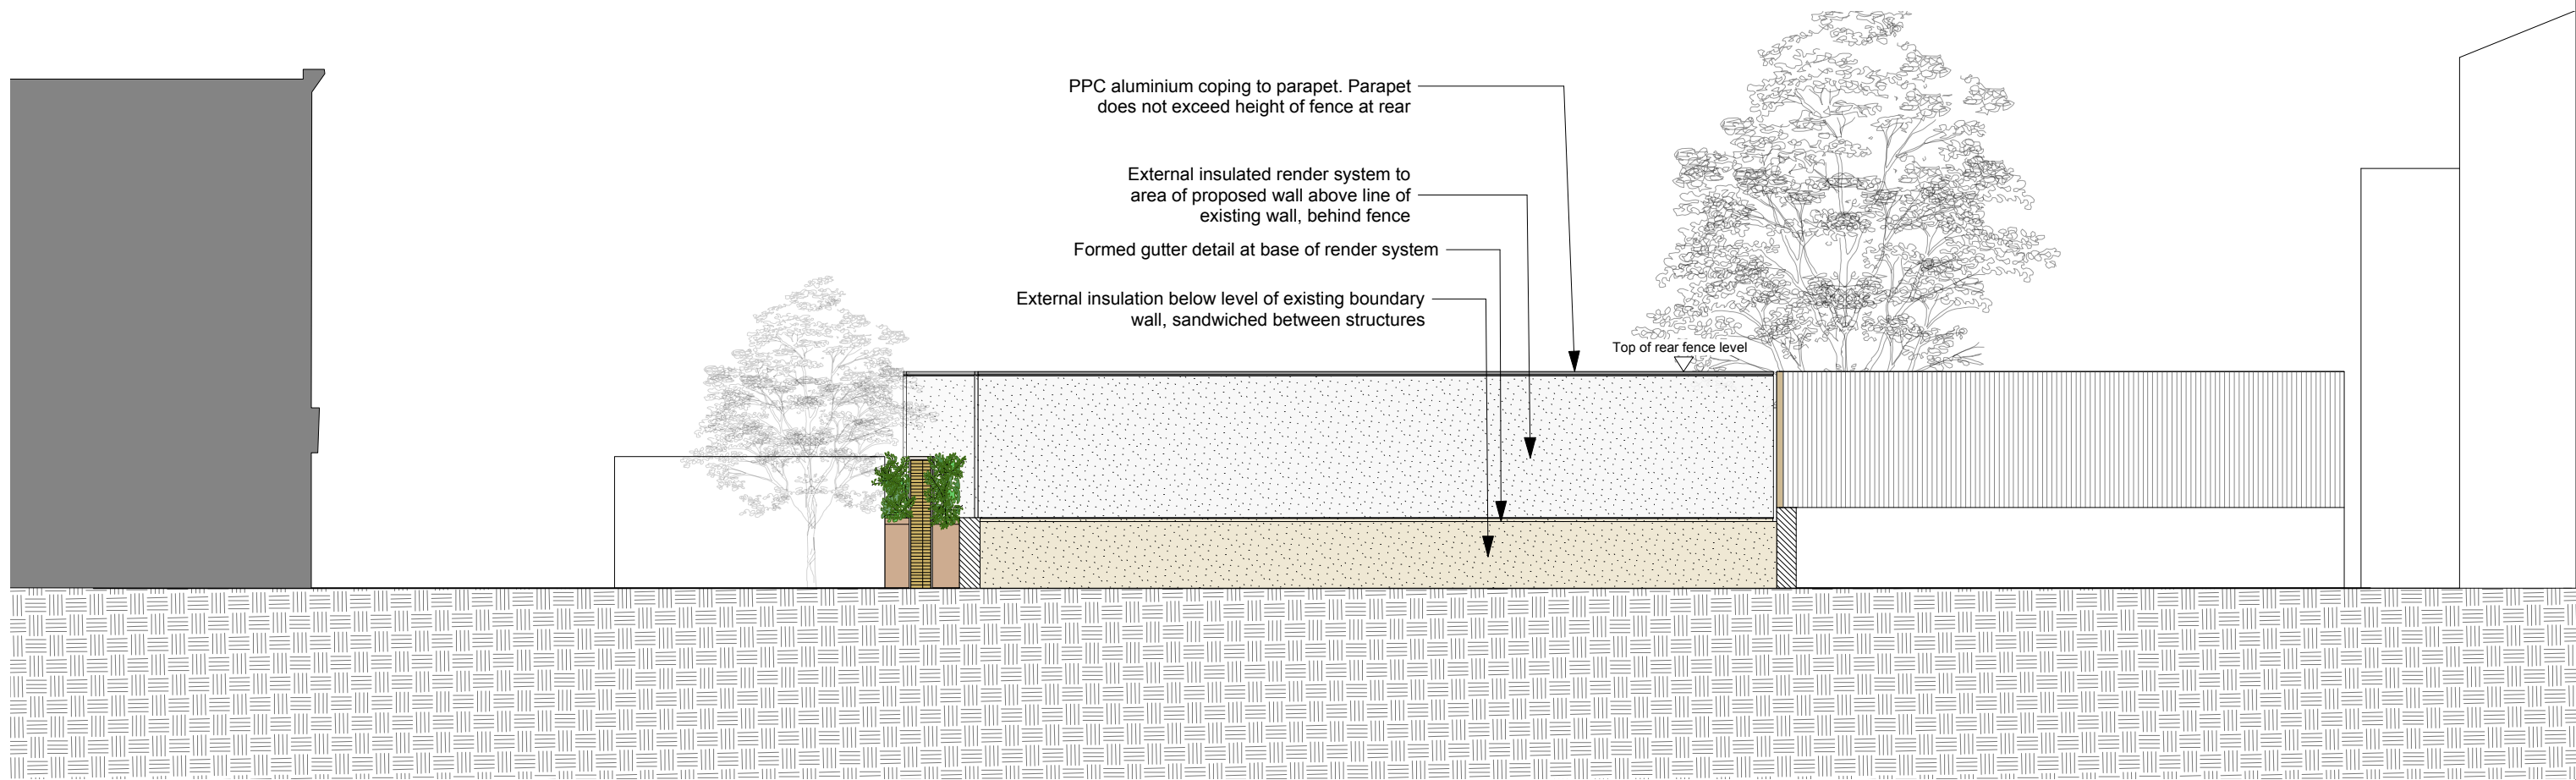

PPC aluminium coping to parapet. Parapet does not exceed height of fence at rear


External insulated render system to area of proposed wall above line of existing wall, behind fence

Formed gutter detail at base of render system

External insulation below level of existing boundary wall, sandwiched between structures

Top of rear fence level

01 - SECTION B - ELEVATION OF PROPOSAL WITH EXISTING WALL AND FENCE REMOVED

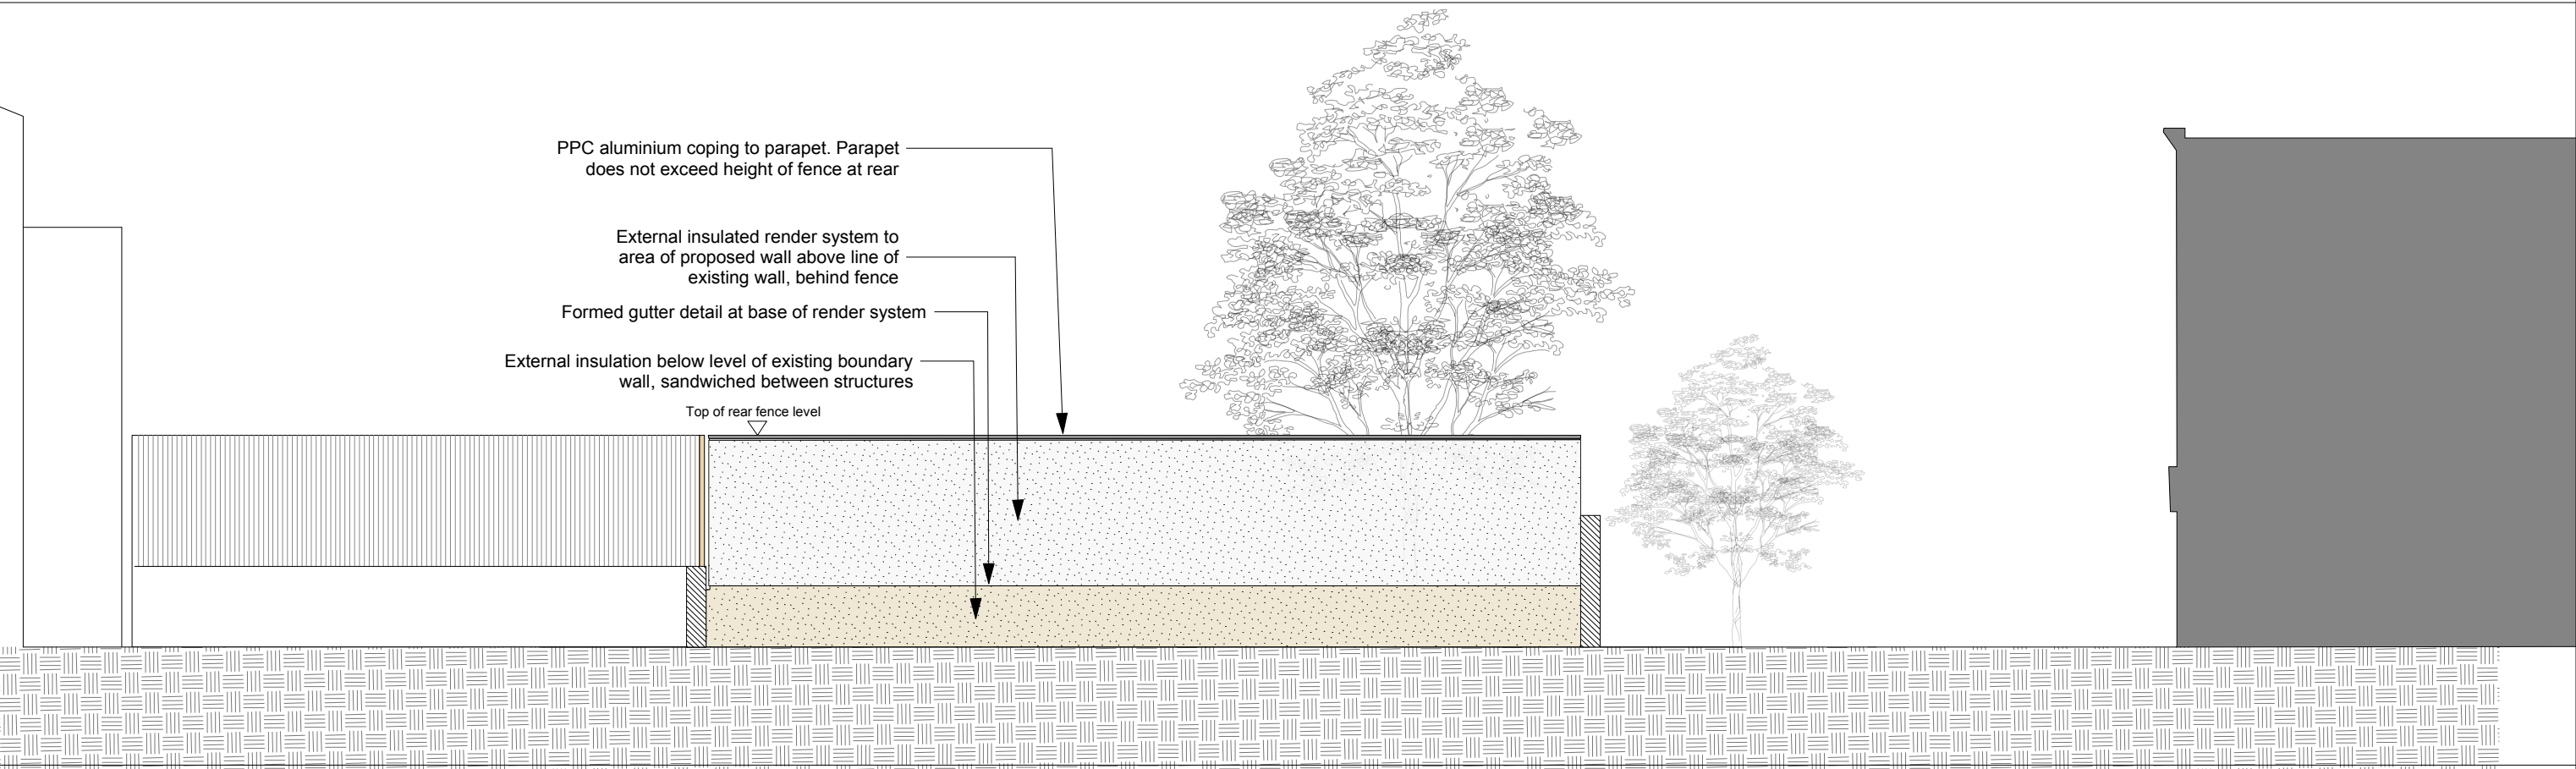

PPC aluminium coping to parapet. Parapet does not exceed height of fence at rear

External insulated render system to area of proposed wall above line of existing wall, behind fence


Formed gutter detail at base of render system

External insulation below level of existing boundary wall, sandwiched between structures

Top of rear fence level

02 - SECTION C - ELEVATION OF PROPOSAL WITH EXISTING WALL AND FENCE REMOVED

NOTES:
 · DO NOT SCALE FROM THIS DRAWING.
 · ALL DIMENSIONS TO BE CHECKED ON SITE.
 · ALL OMISSIONS AND DISCREPANCIES TO BE REPORTED TO THE ARCHITECT IMMEDIATELY

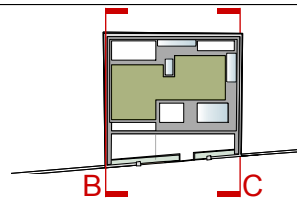

TF ARCHITECTURE

2-3 WOODSTOCK STREET
 LONDON W1C 2AB

T. 020 7052 0756
 F. 020 7052 0757
 E. info@tfarchitecture.com

STATUS	PLANNING			
PROJECT	ST PAULS MEWS, LONDON, NW1 9TZ			
DRAWING TITLE	20.03.2015	PROPOSED SECTIONS B AND C		
DATE 03.2014	SCALE 1:50@A3	JOB NO. 448	DRWG NO. (00)_304	REV. A