



1m 2m 3m 4m 5m 6m 7m 8m 9m 10m

1:100

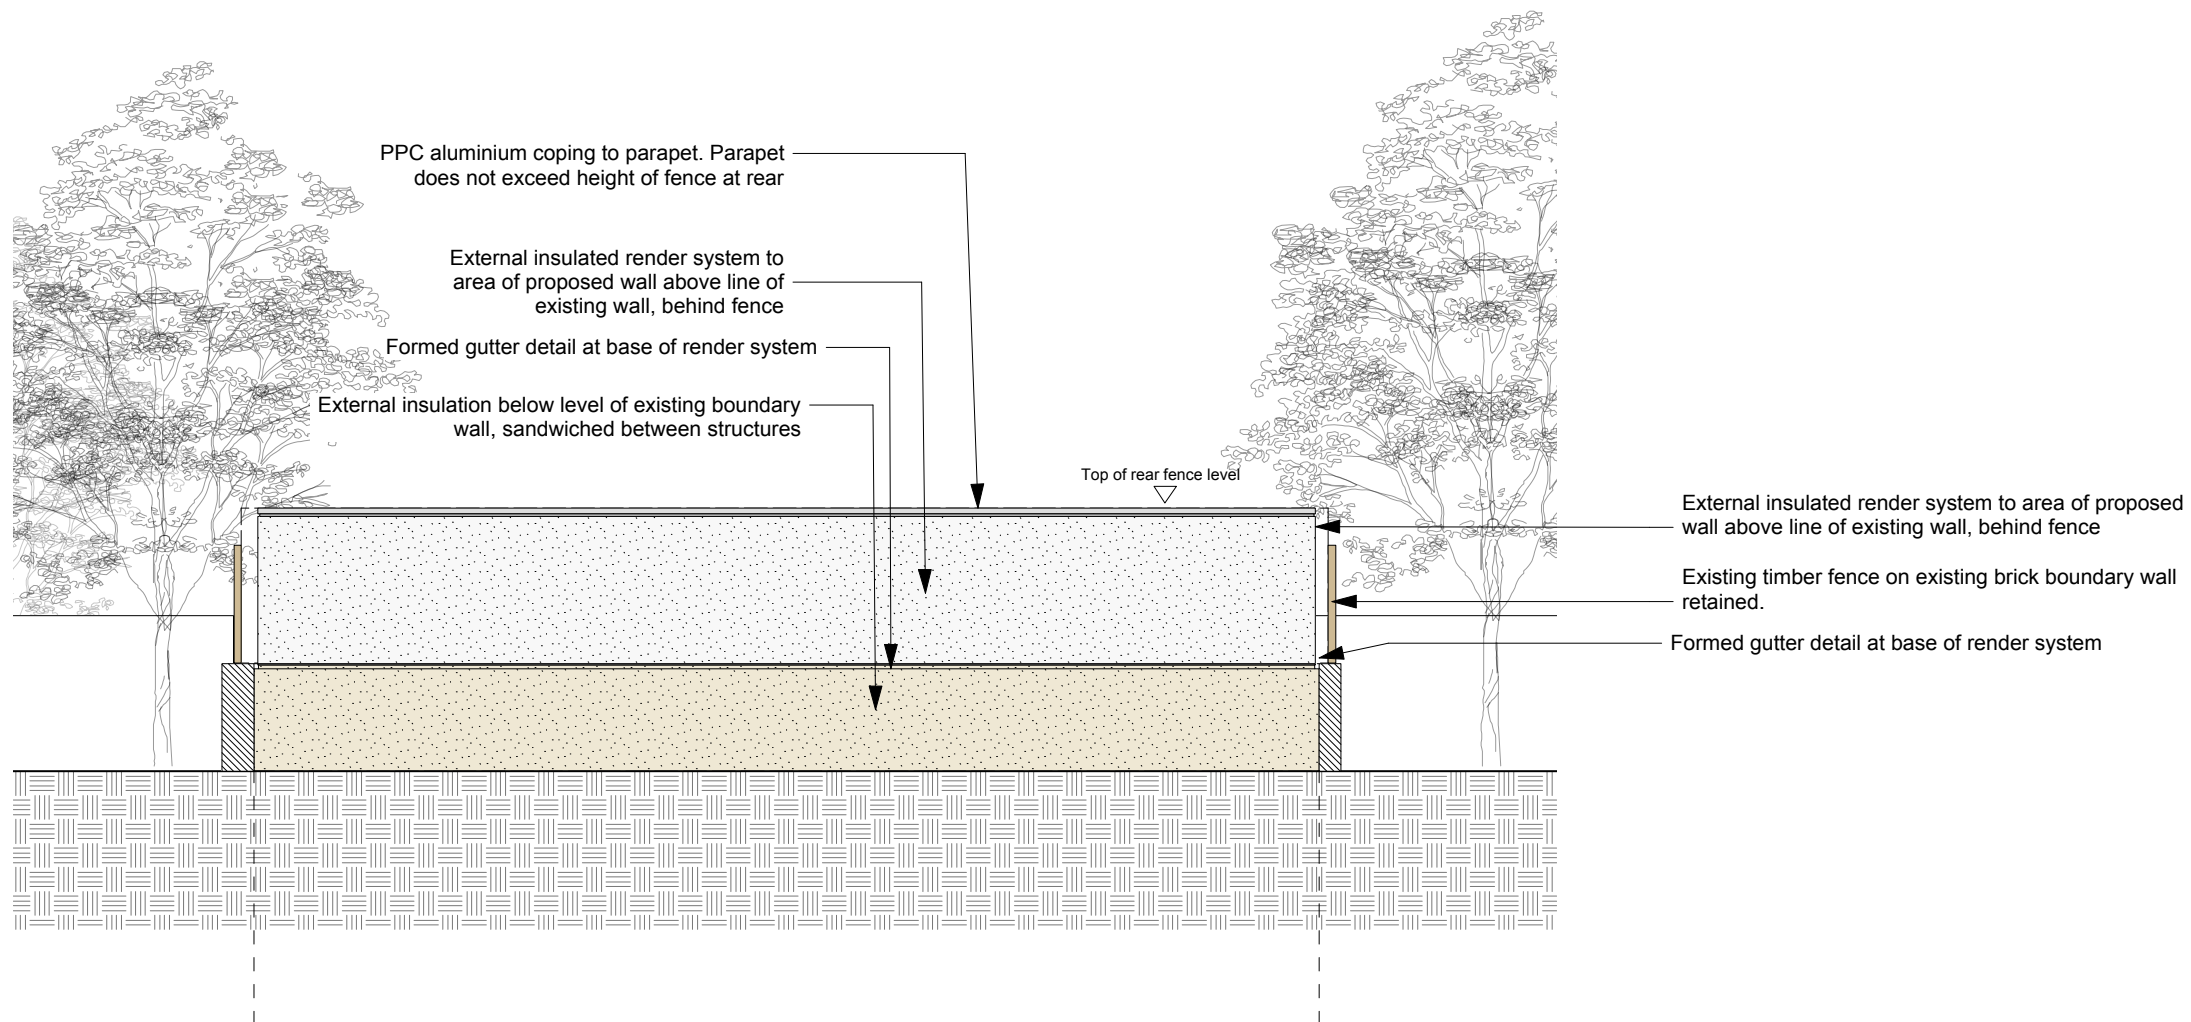

01 - PROPOSED SECTION D - ELEVATION OF PROPOSAL WITH EXISTING WALL AND FENCE REMOVED

**NOTES:**  
 · DO NOT SCALE FROM THIS DRAWING.  
 · ALL DIMENSIONS TO BE CHECKED ON SITE.  
 · ALL OMISSIONS AND DISCREPANCIES TO BE REPORTED TO THE ARCHITECT IMMEDIATELY

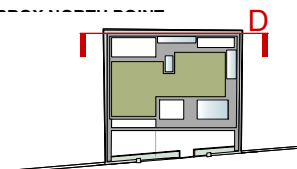

**TF ARCHITECTURE**  
 2-3 WOODSTOCK STREET  
 LONDON W1C 2AB  
 T. 020 7052 0756  
 F. 020 7052 0757  
 E. info@tfarchitecture.com

<b>STATUS</b>	<b>PLANNING</b>			
<b>PROJECT</b>	ST PAULS MEWS, LONDON, NW1 9TZ			
<b>DRAWING TITLE</b>	<b>20.03.2015</b>	PROPOSED SECTION D		
<b>DATE</b> 03.2014	<b>SCALE</b> 1:50@A3	<b>JOB NO.</b> 448	<b>DRWG NO.</b> (00)_305	<b>REV.</b> A