
	Level 01: Office/Warehouse				
 Roller Door 	Level GF: Office/Warehouse				
			No. 25 King'	s Mews	
01 Cross Section 1:50@A1	n: Proposed 39-45 Gray's	Inn Road & Existi	ing 25 King's Mews		

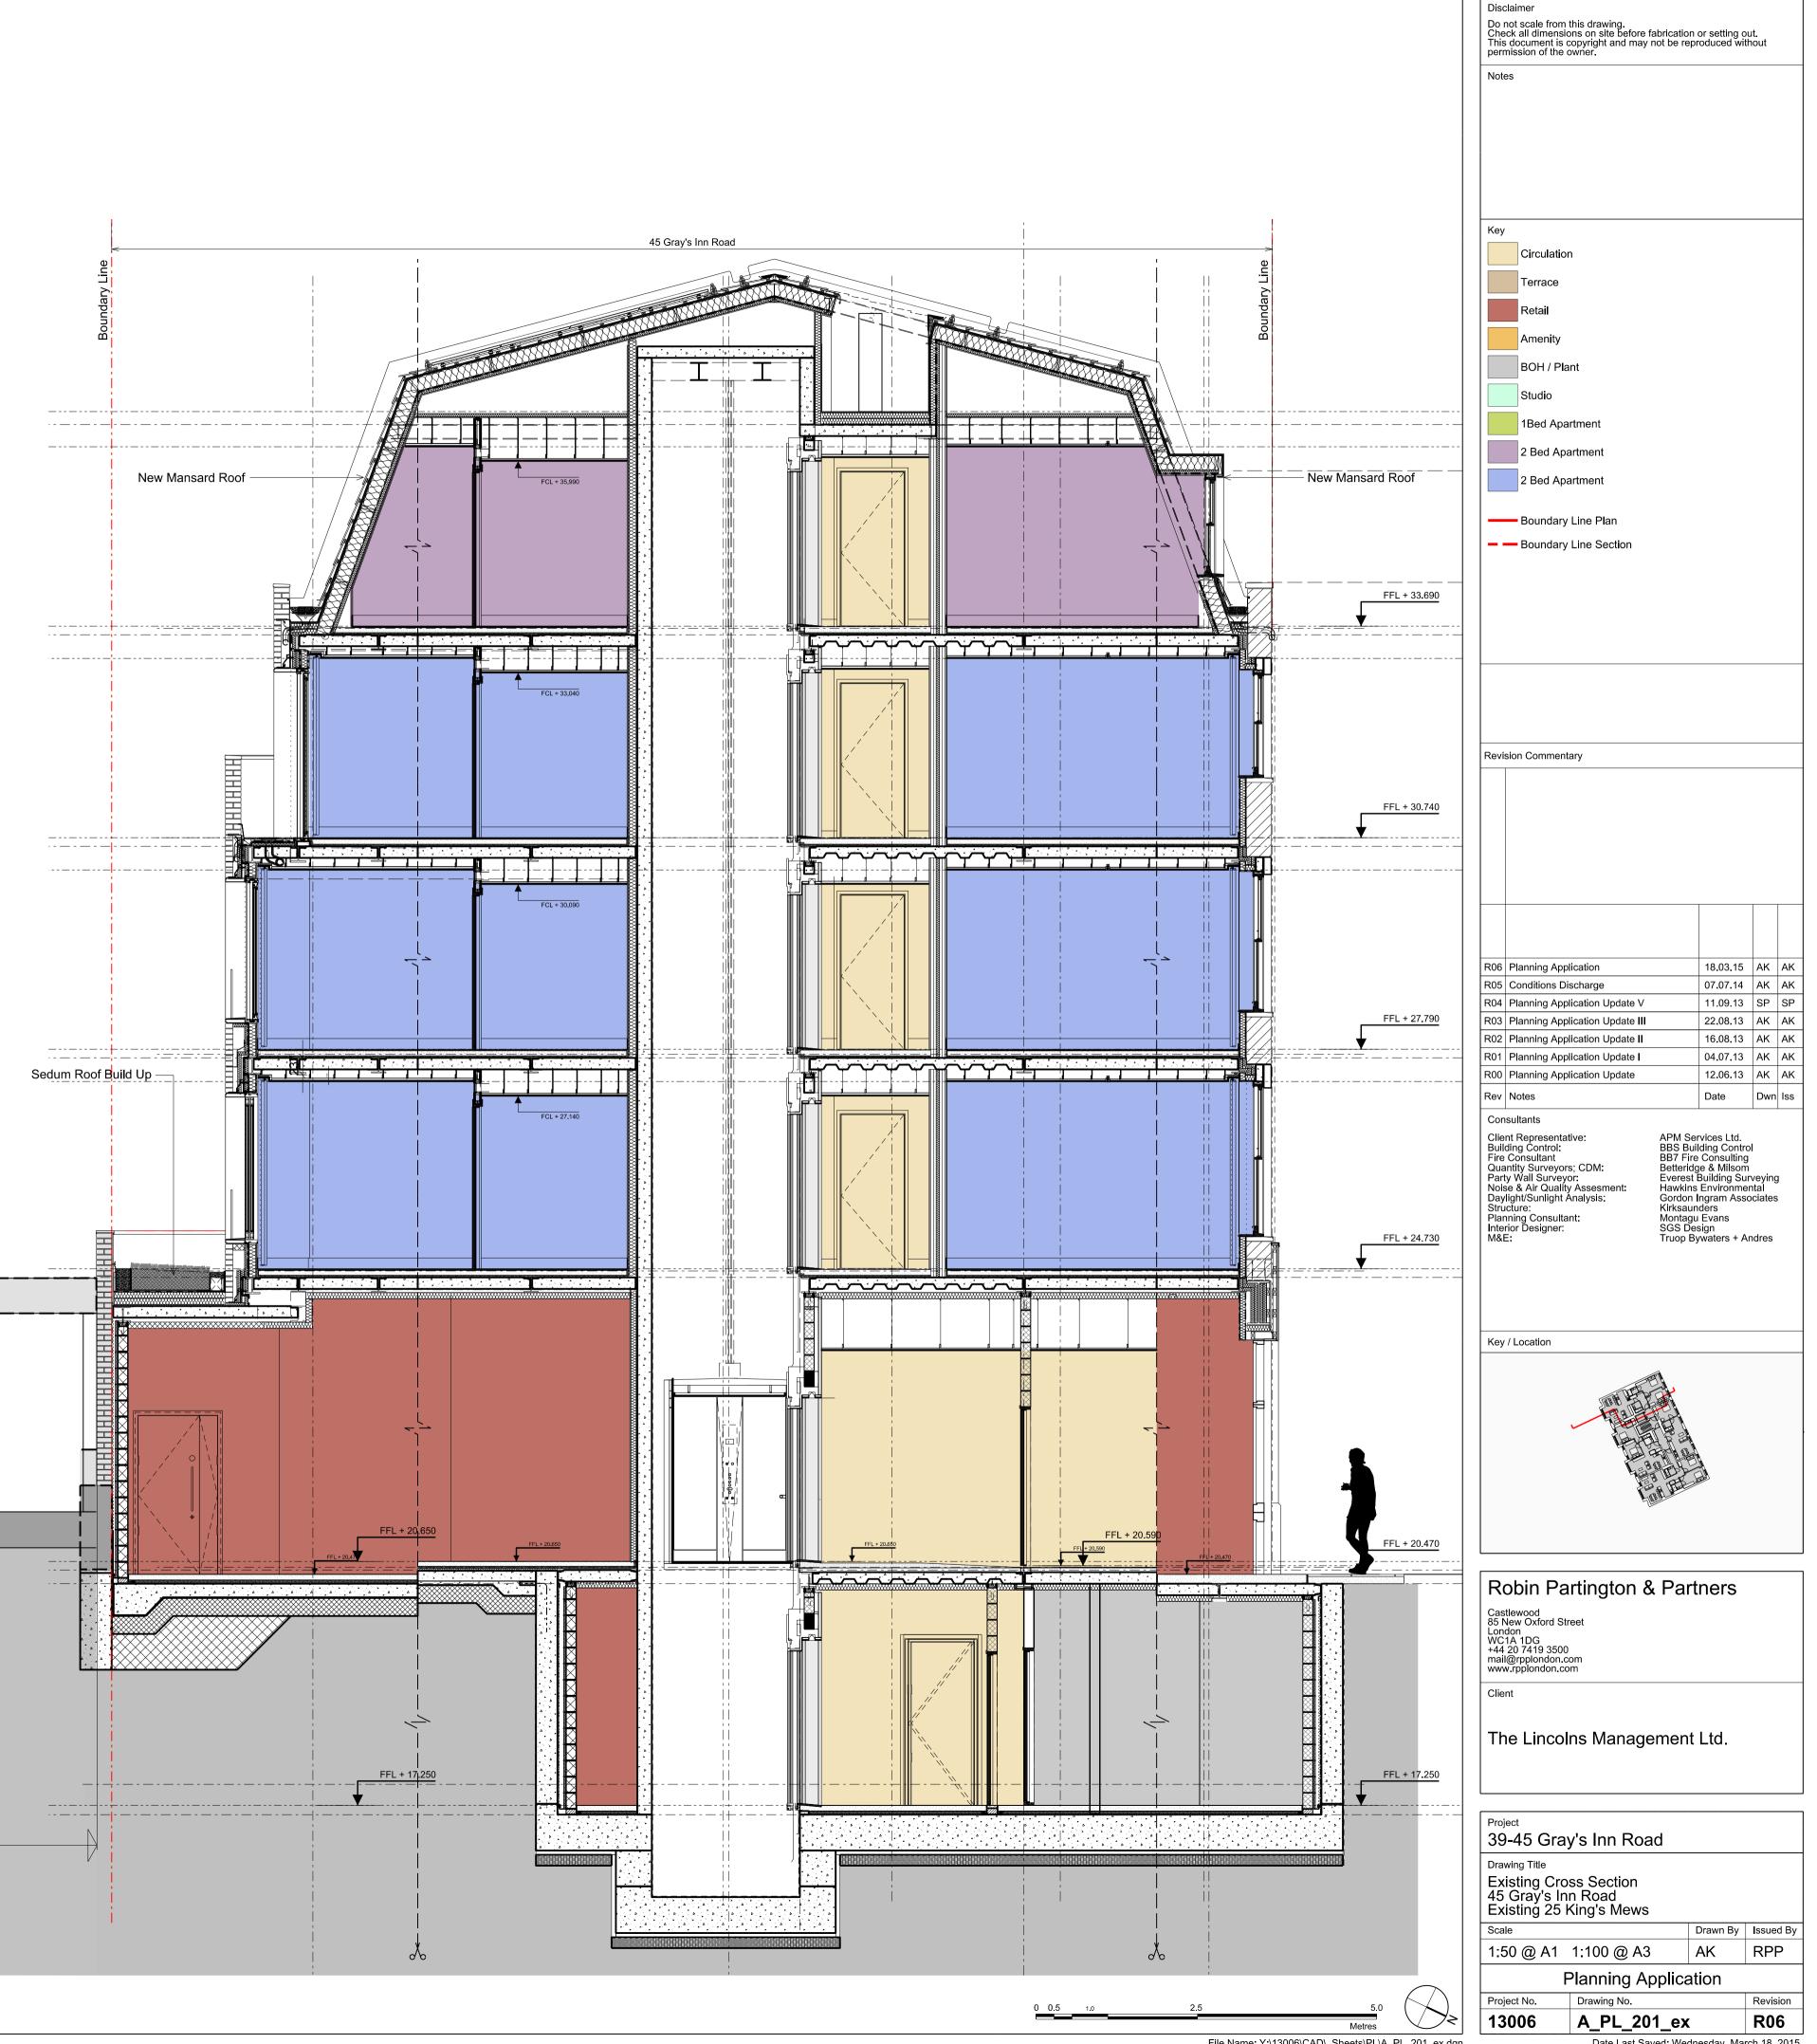

File Name: Y:\13006\CAD_Sheets\PL\A_PL_201_ex.dgn

Date Last Saved: Wednesday, March 18, 2015