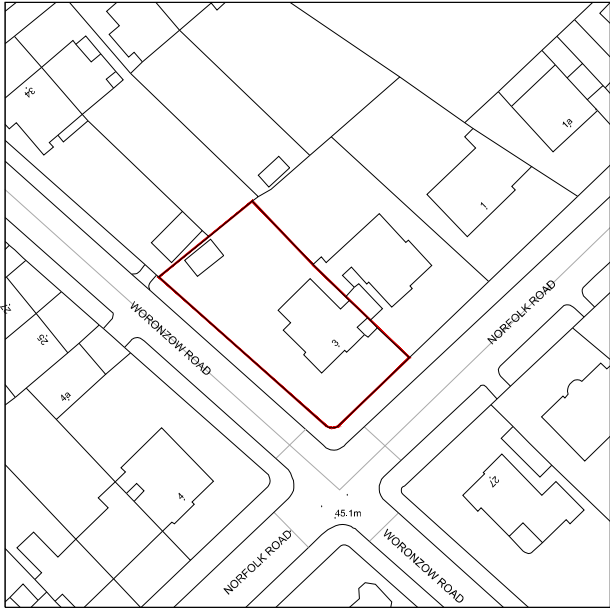


PROJECT NAME 3 Norfolk Rd. London NW8 6AX						alexander sedgley ltd URBAN EDGE STUDIO, 92 ROAN STREET, GREENWICH. SE10 9JT T. 020 8293 7293 F. 020 8293 7272 E. info@alexander-sedgley.co.uk			
DRAWING TITLE Site Location Plan	SHEET SIZE A4	SCALE 1:1250	DRAWN BY AS	DATE 28.04.15	STATUS PLANNING	PROJECT NO. 217-05	DRAWING NO. SP-01	REVISION PL1	