


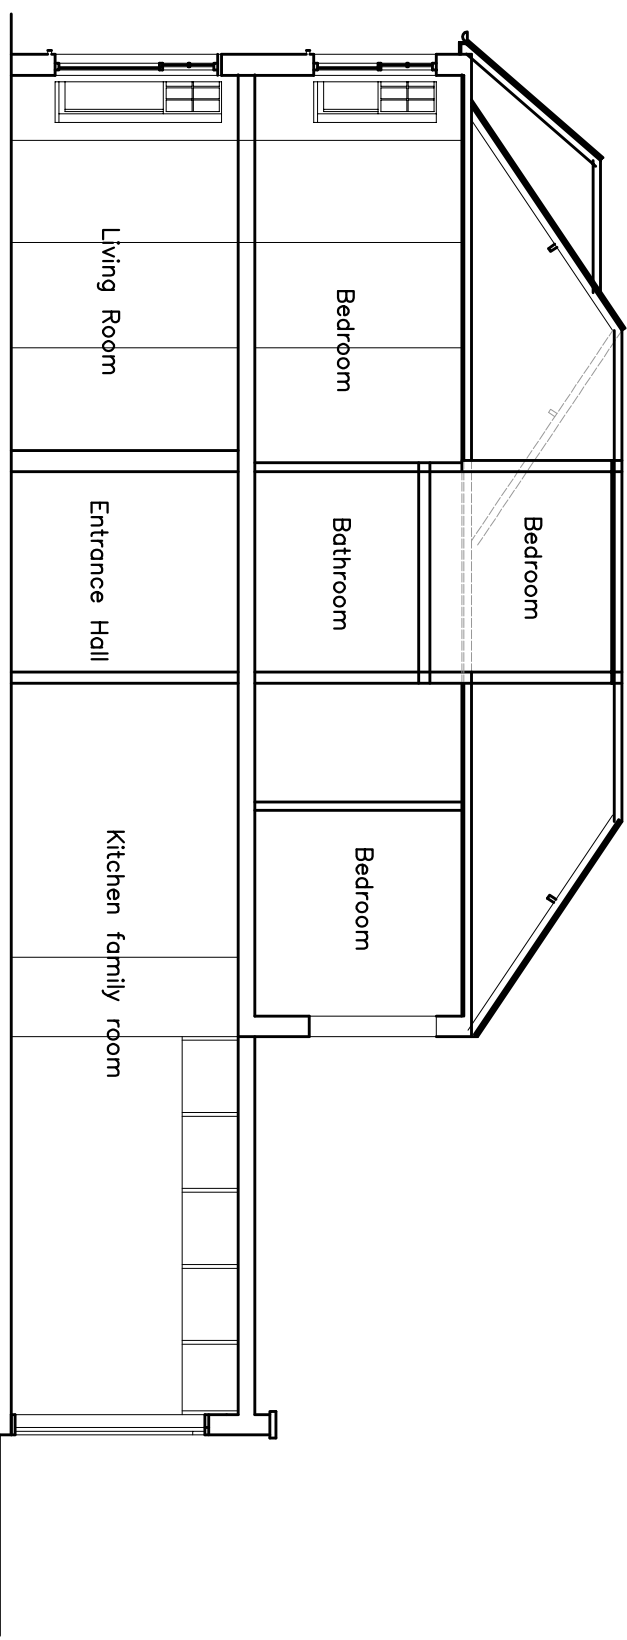

SECTION B - B



A4

Yiannis Pareas Chartered Architects
82 Mill Lane
London NW6 1NL
Tel 020 7431 5022

fax 020 7435 6571

57 MINSTER ROAD
LONDON NW2 3SH
SCALE 1:100

Rev A 01/05/15 parapet to extension changed
SECTION B – B
AS PROPOSED

DRAWING NO 503/13 A