


Existing Ground FI level 49.66 OD  
 Top of basement structural slab level 42.84 OD  
 Bottom of underpins 42.34 OD

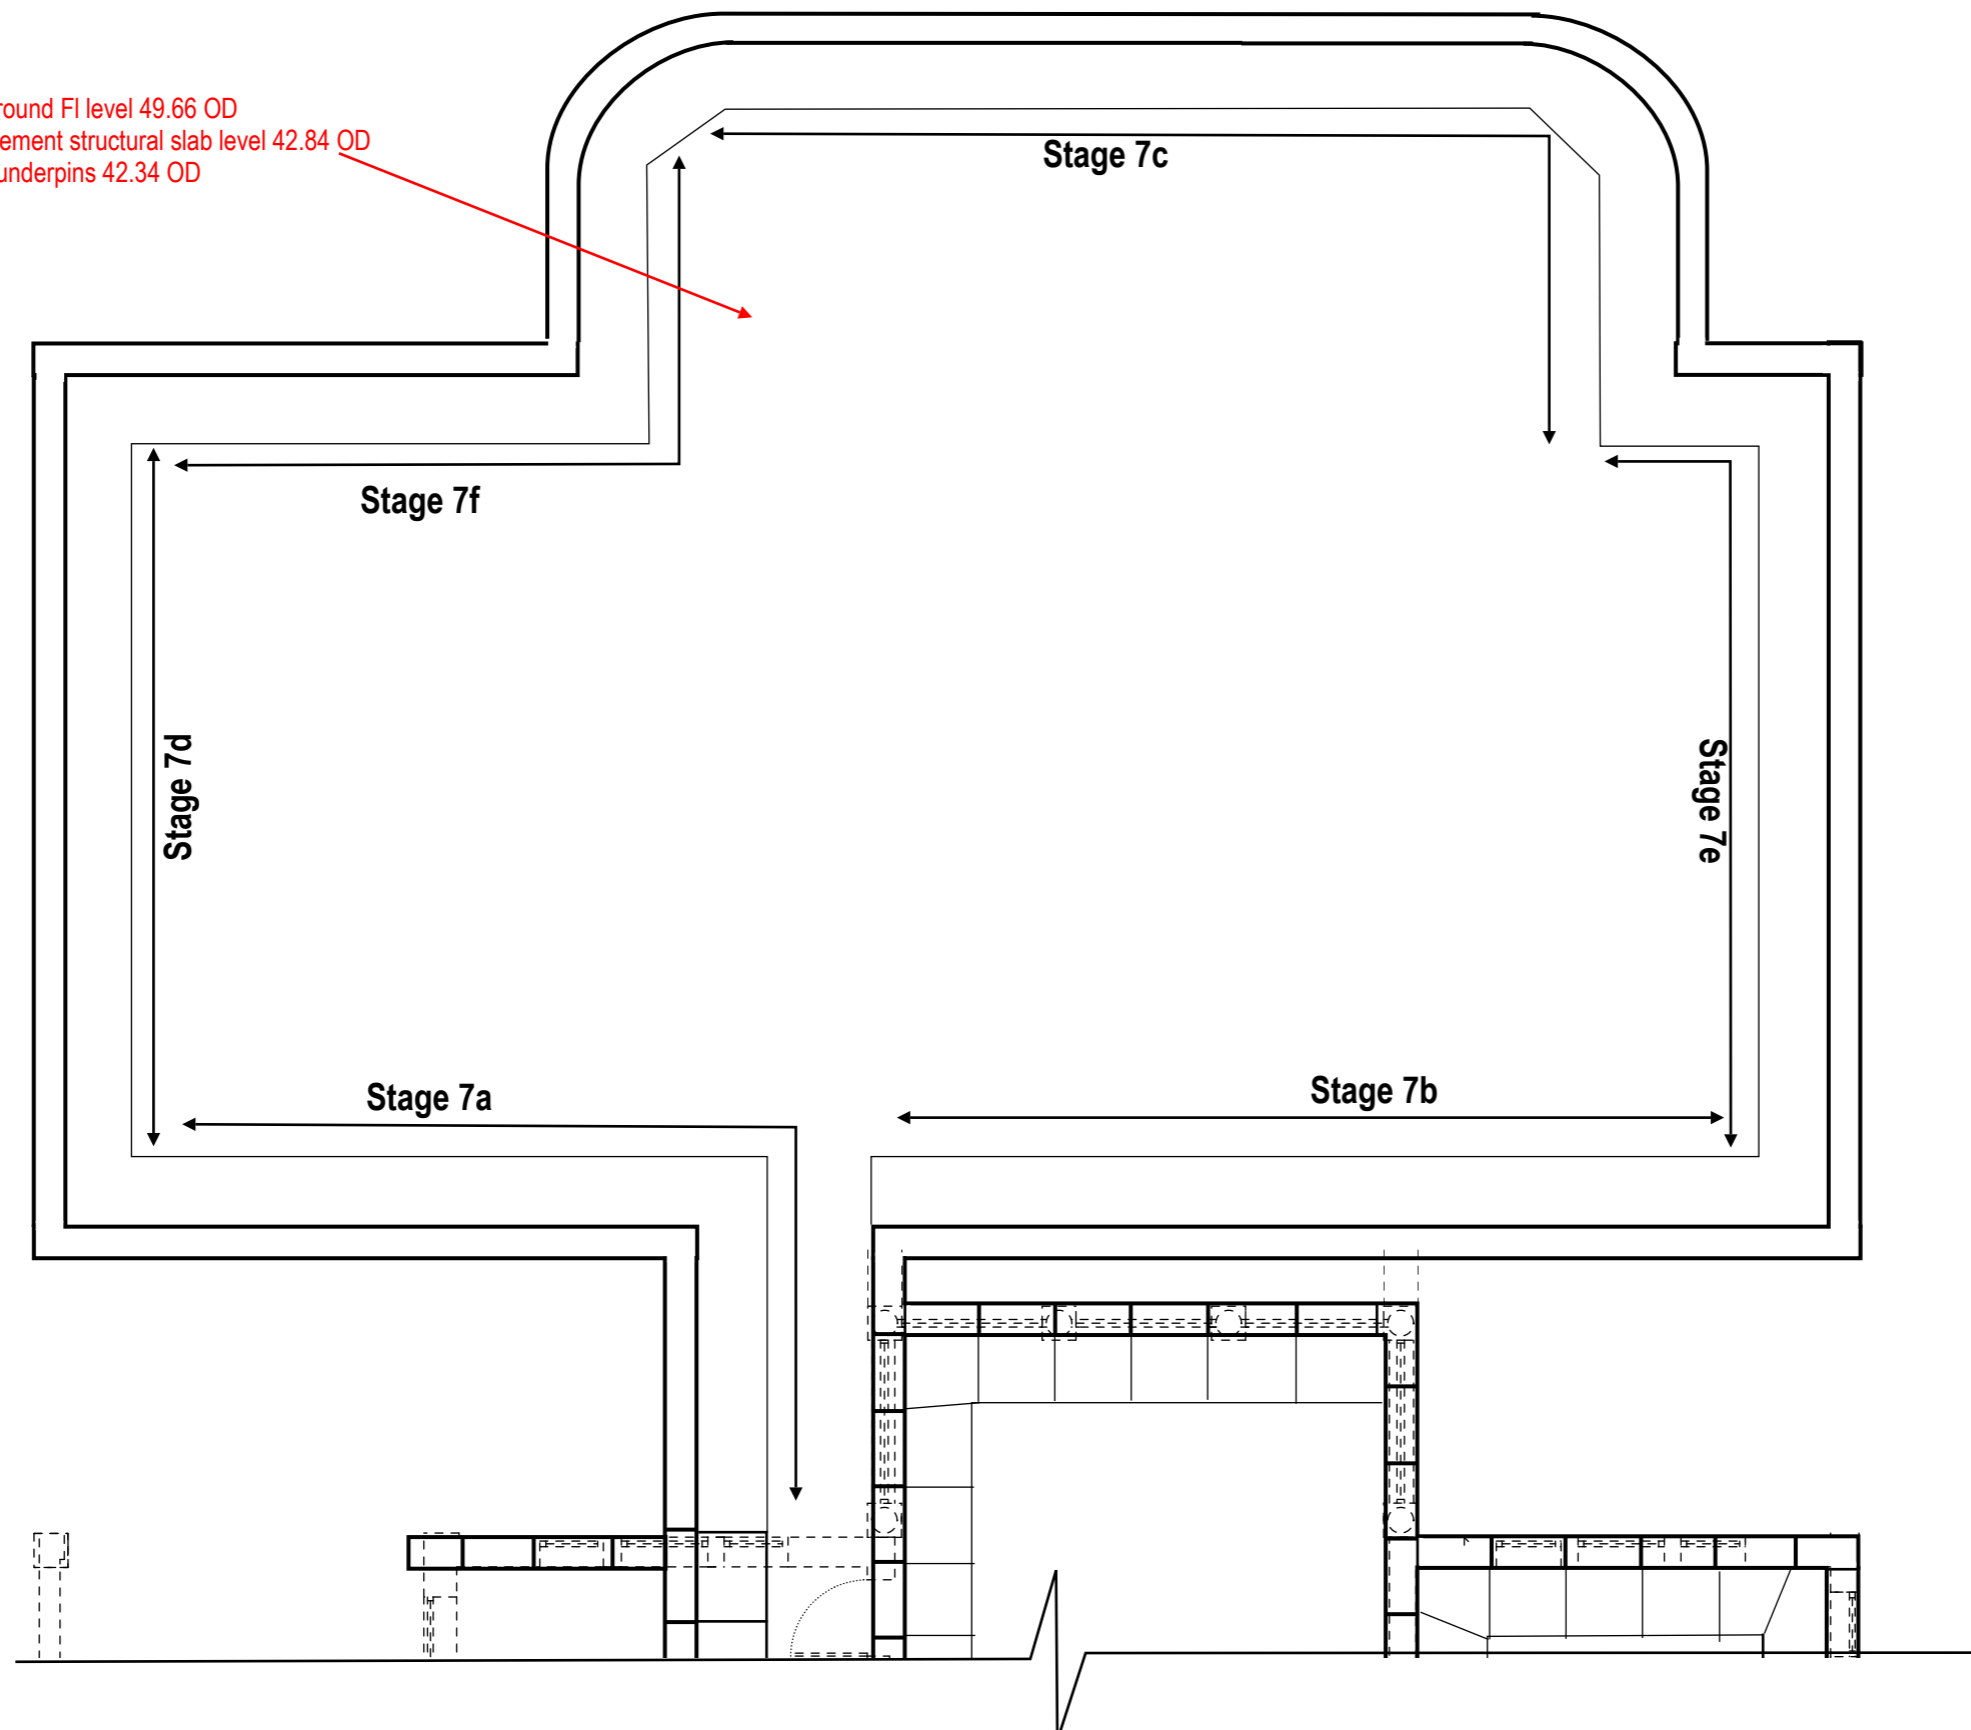

**Stage 7**  
 Excavate to formation level , battering back the perimeter.  
 Stage 7a  
 For wall length, from shuttering and construct RC base, then construct RC wall .  
 Repeat for all stages.  
 Cast Basement Slab  
 Cast Top Slab

Revision A 03/2015 Notes added in RED

<p><i>Ellis and Moore</i>          Consulting Engineers</p> <p>9th Floor, Hill House,          17 Highgate Hill,          London N19 5NA          Tel: 020 7281 4821 Fax: 020 7263 6613</p>	<p>Project  <b>14 Templewood Ave NW3</b></p>	<p>Date  <b>Feb 2015</b></p>
	<p>Title  <b>Proposed Basement Construction Sequence</b>  <b>6 of 6</b></p>	<p>Scale  <b>Apprx 1:100</b>  <b>at A3</b></p>
		<p>Drawing No.  <b>pending / 06A</b></p>