


LEVEL 8.10
LAYOUT OF HEATING VENTILATION
AND SERVICES.

WESTFIELD COLLEGE.
SCHEME 'A'.

DRG. No. 2017/M/20

ADDITIONAL RADIATORS (REVISION 'C')				
RAD. No.	MODEL	HEIGHT (mm)	LENGTH (mm)	OUTPUT (W)
R75	C	400	2151	2877
R76	C	400	2151	2877
R77	C	400	1719	2288

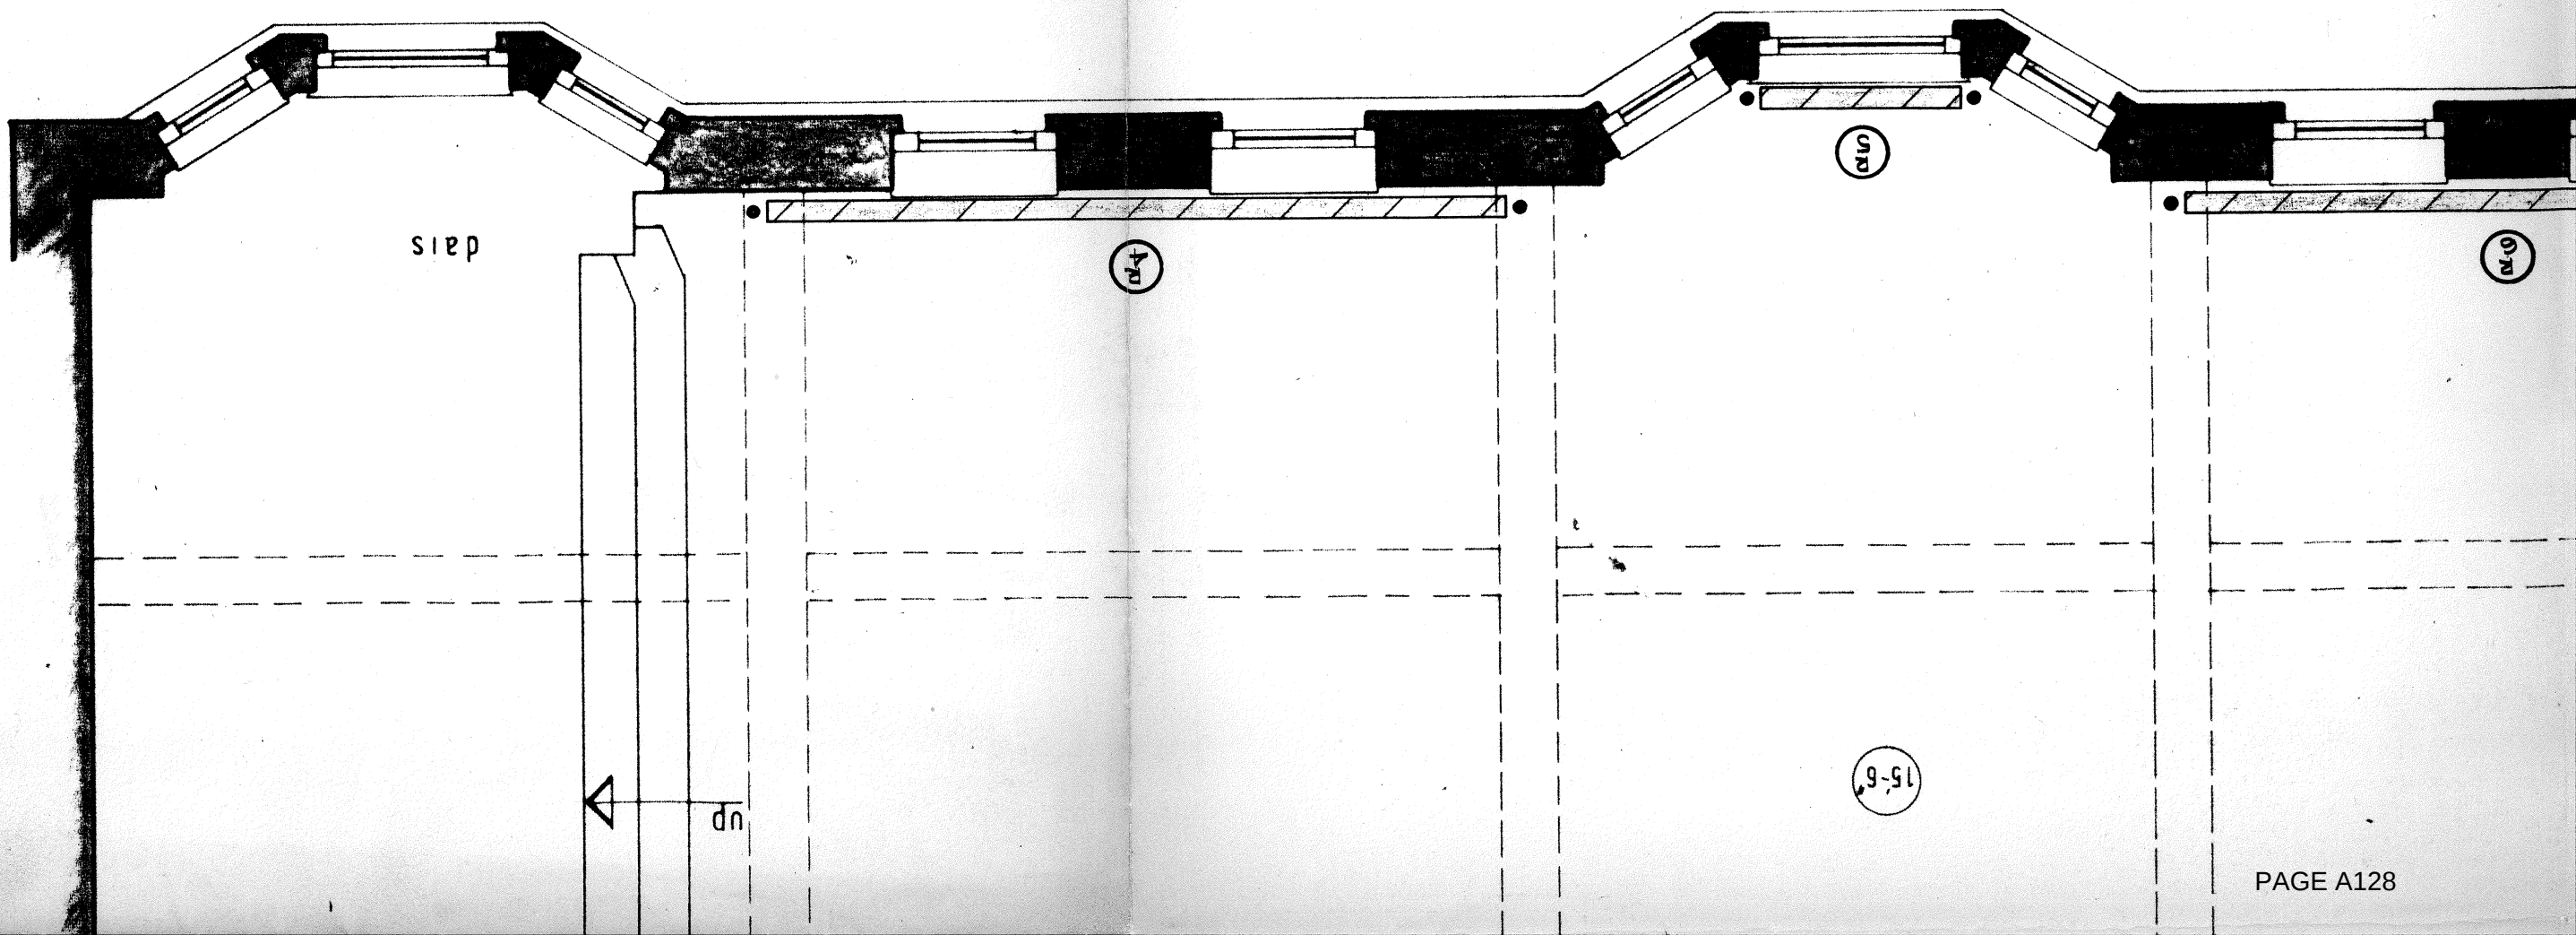

DRAWN D.L. Dwyer	DATE MARCH 76
CHECKED	SCALE 1/4" = 1'-0"

REVISION	DATE	REF
LABYRINTHS R75, 76 & 77 ADDED	21.1.77	C
LOBBY TO OLD HOUSE REVISED	4.1.77	B
MINOR VARIATIONS	13.8.76	A

Mark A. Pawling &
 Architects
 53 Kilburn High Rd
 LONDON NW6

