


Rev	Amendment	Date
A	Rear escape stair omitted, run on front stair amended	150507




Proposed Front Elevation
1 : 50



Section thro' Front Elevation
1 : 50

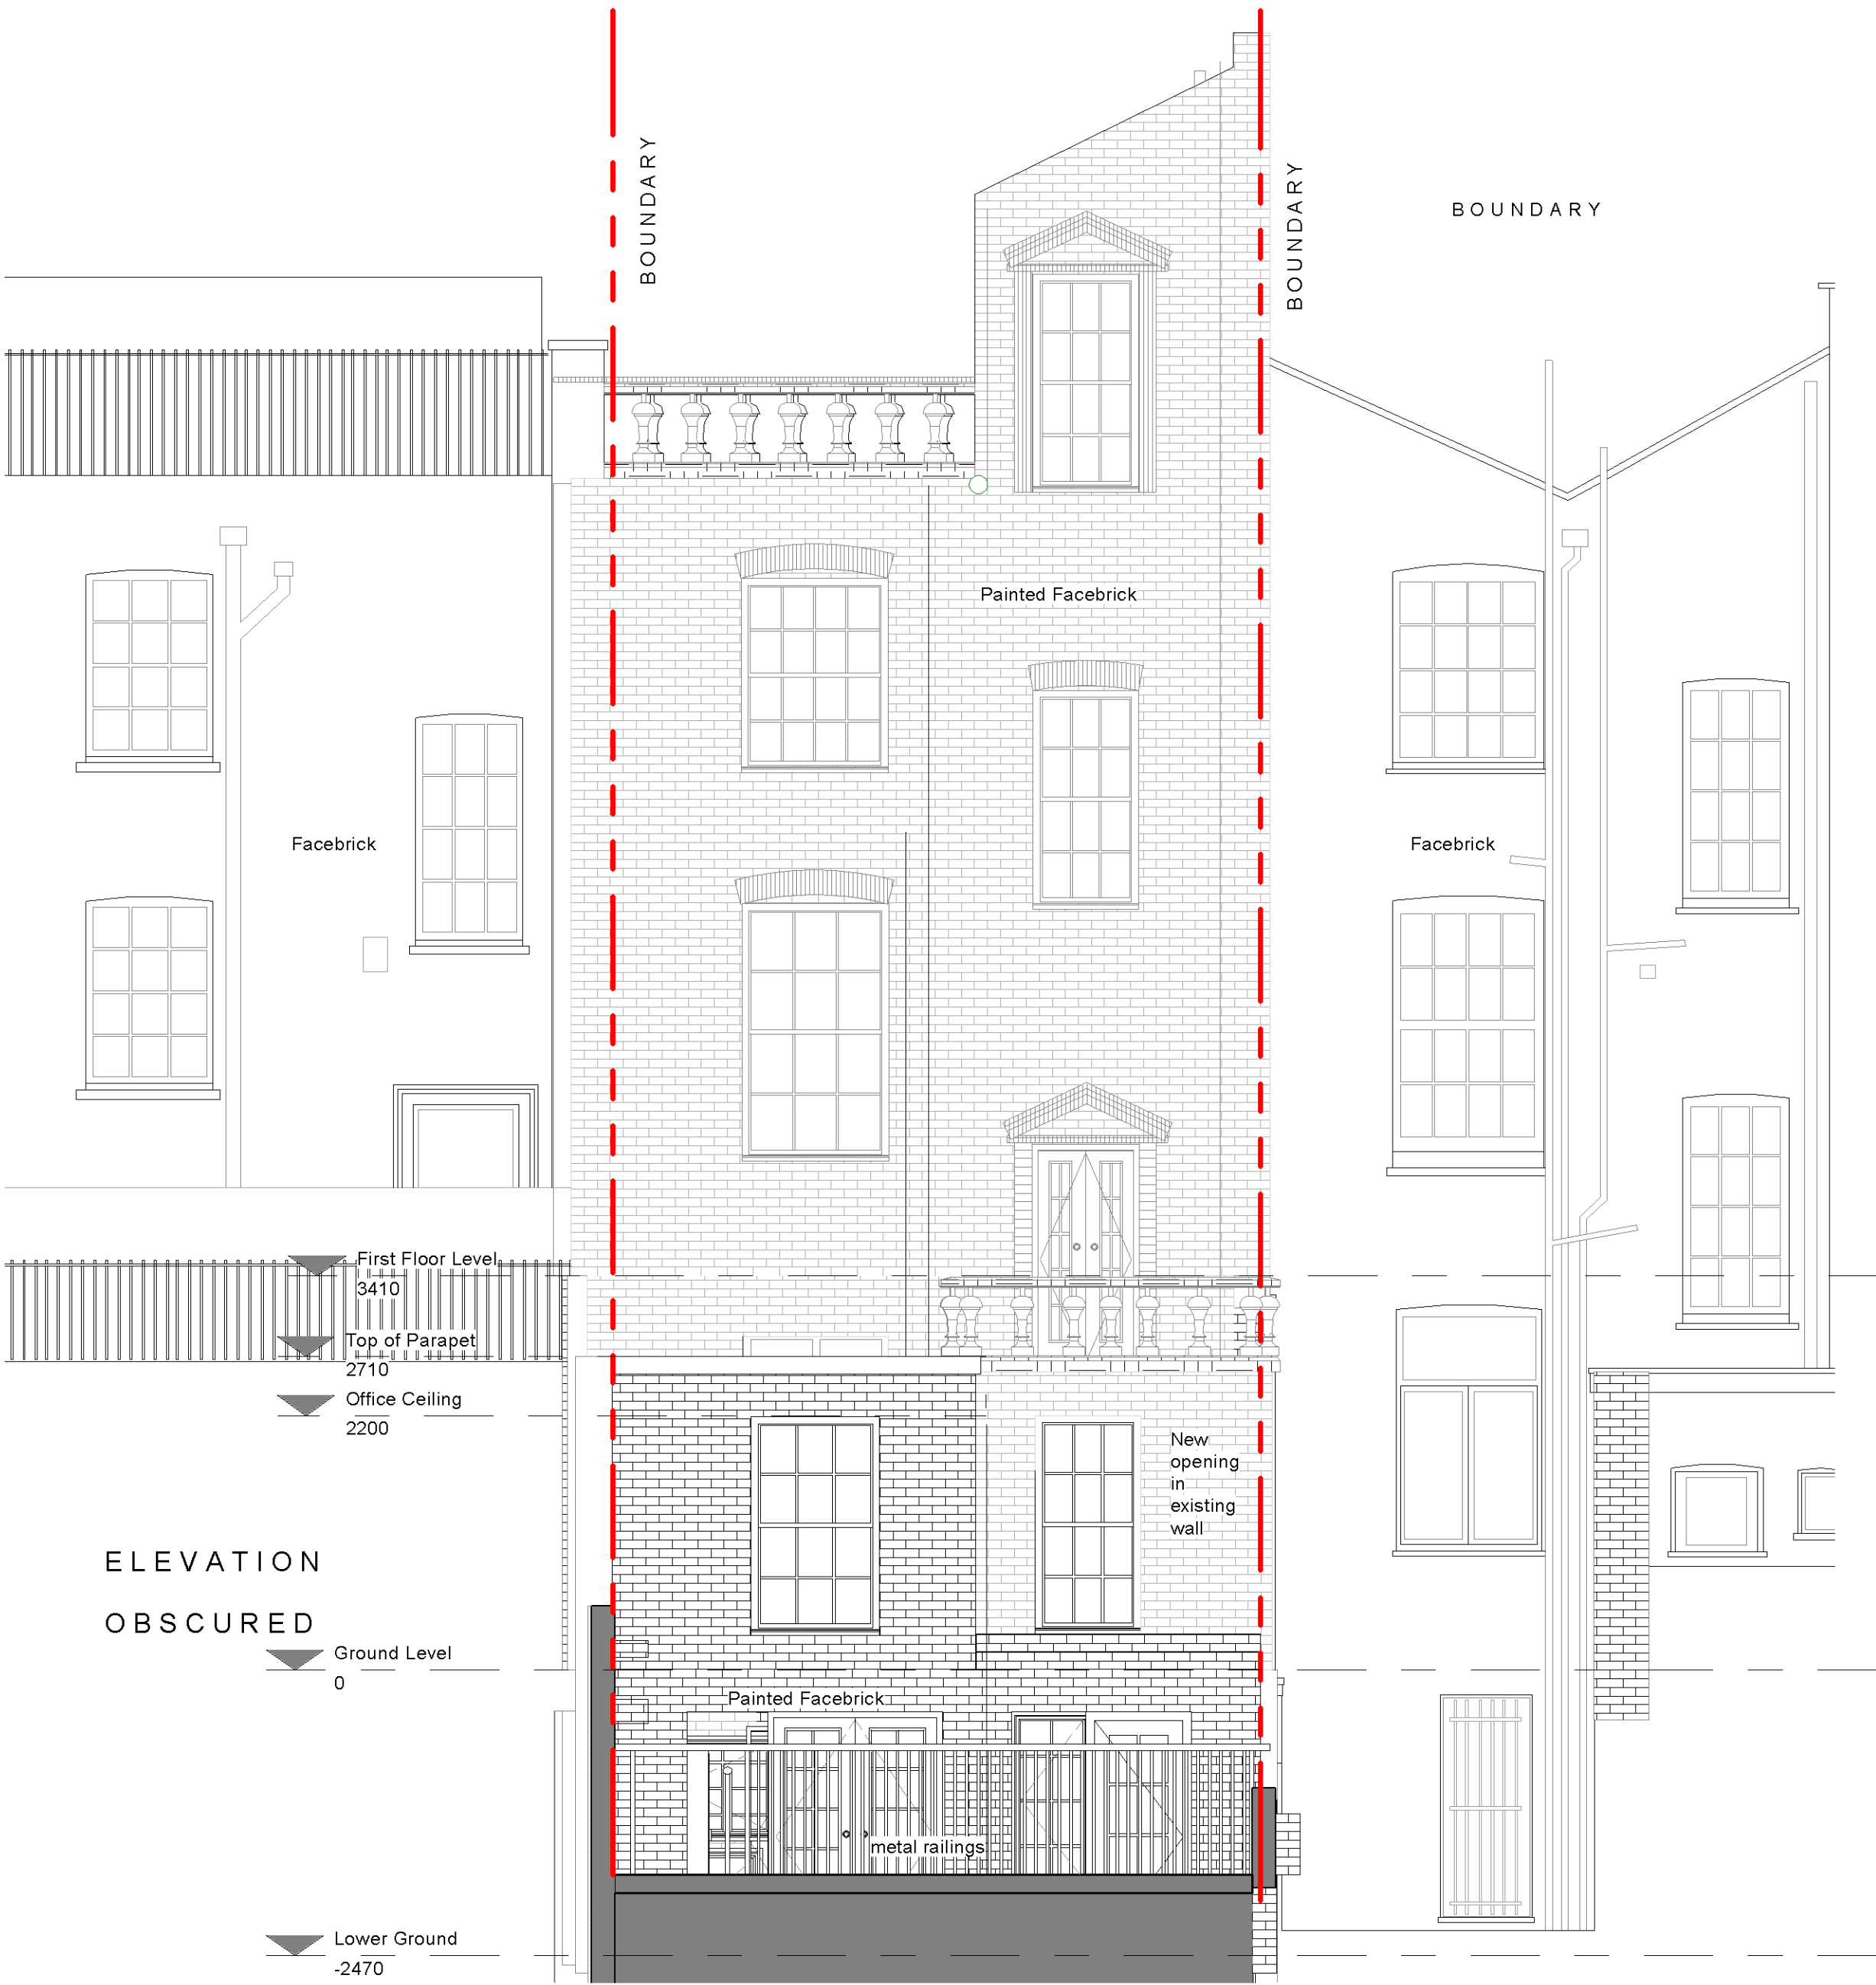

Proposed Rear Elevation
1 : 50

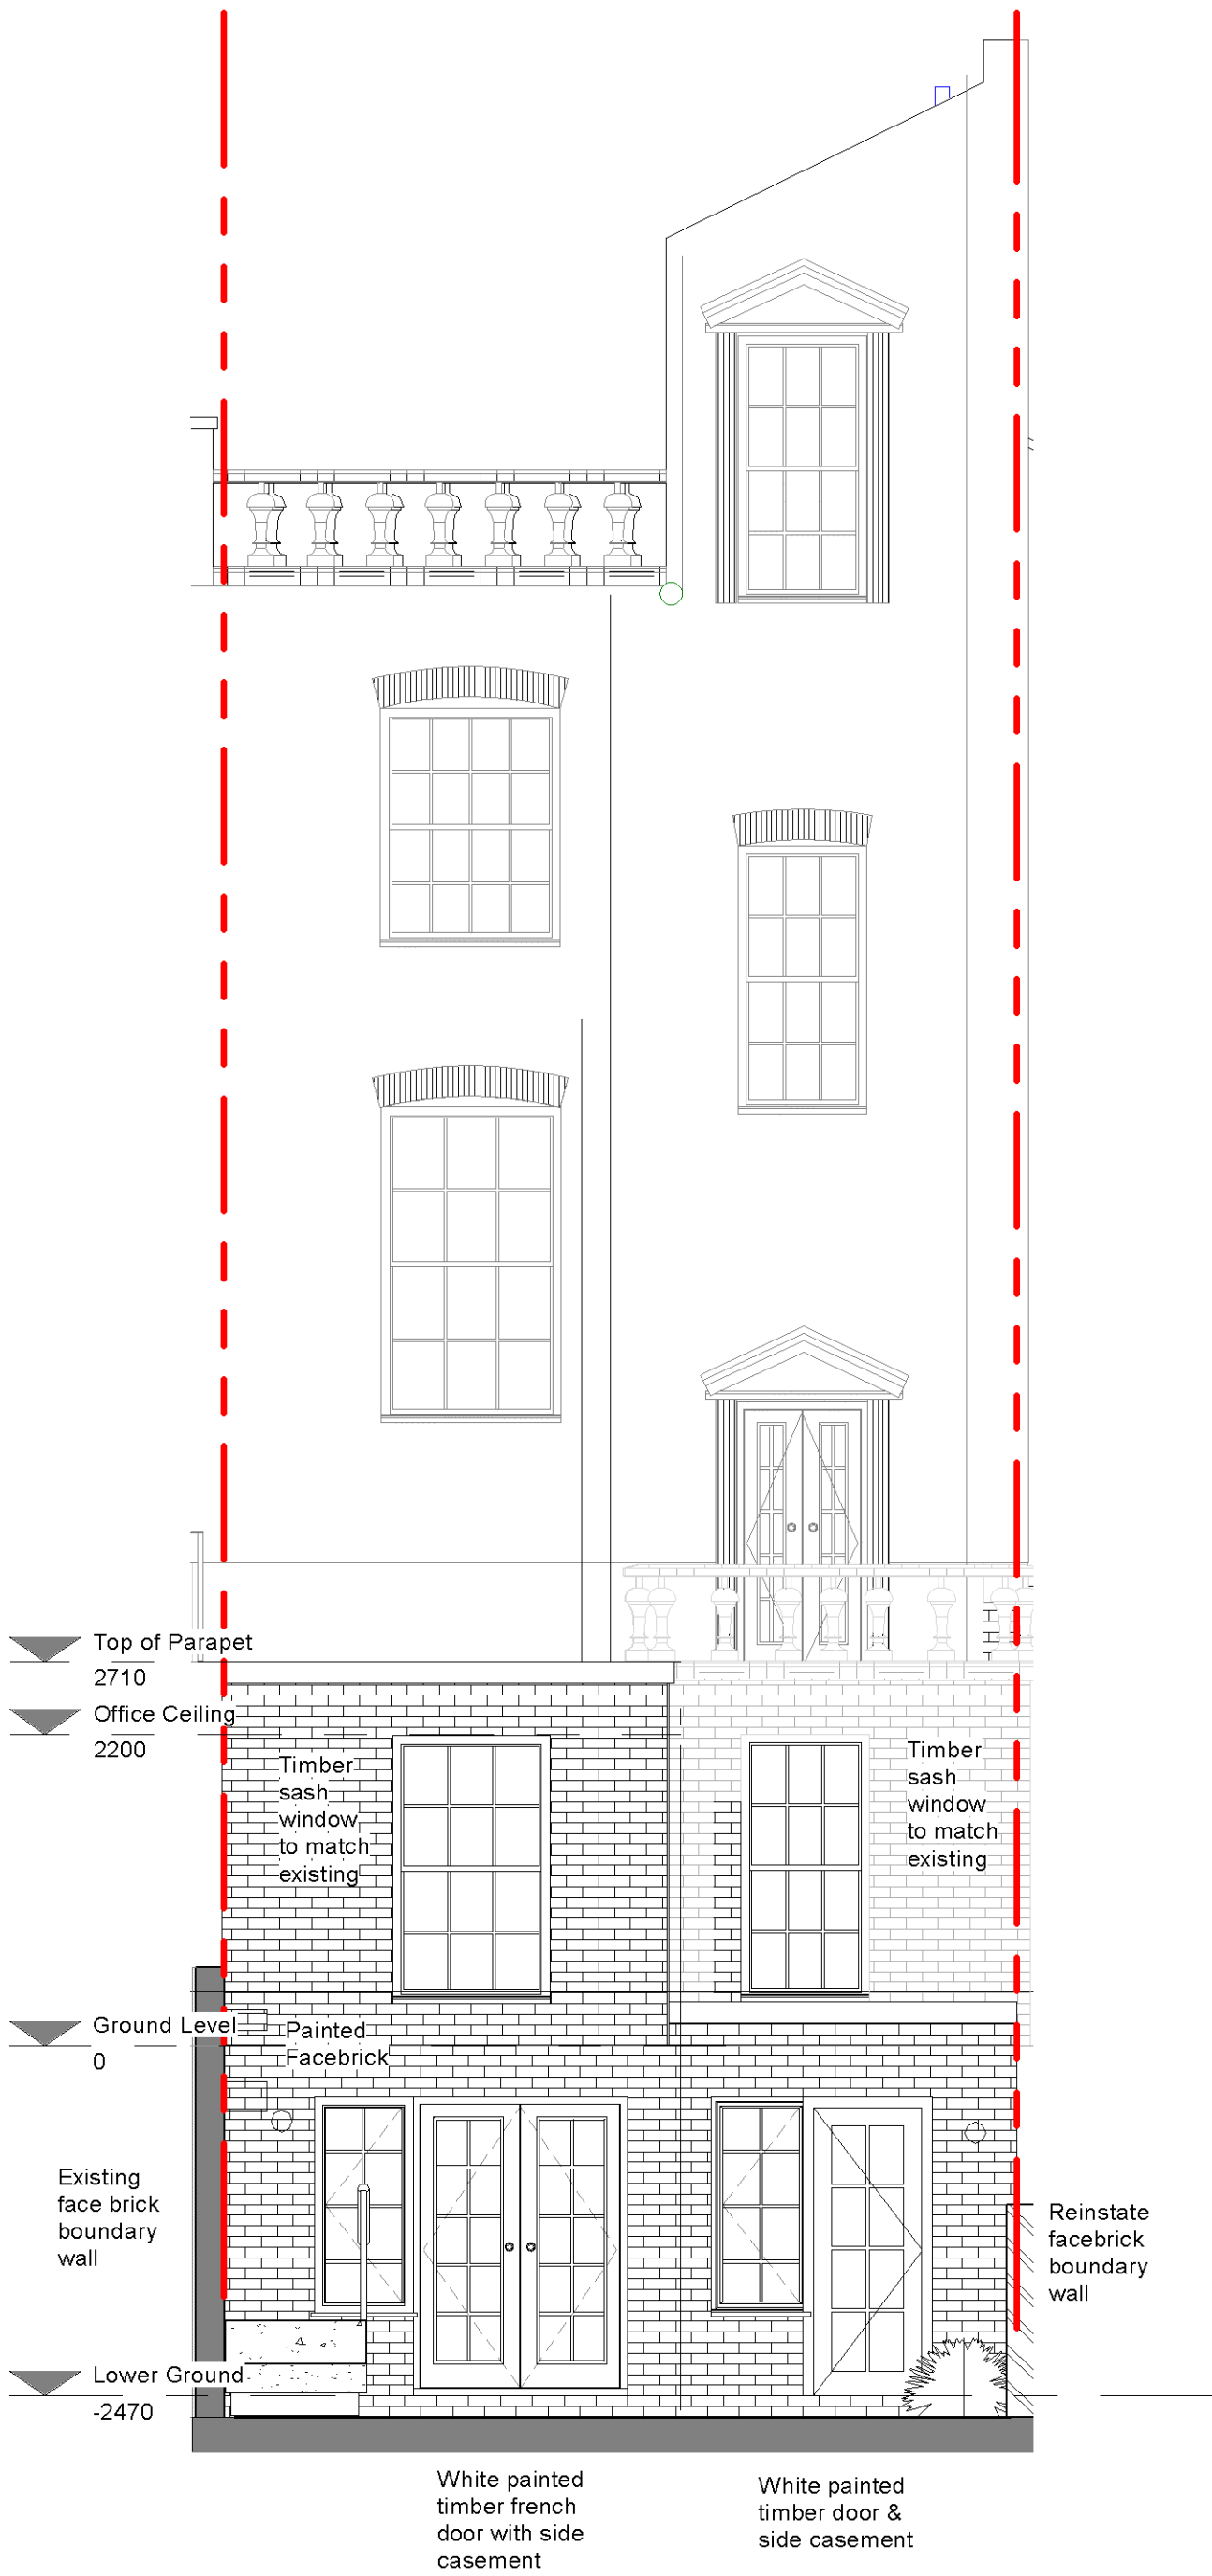

Section thro' Rear Elevation
1 : 50