




Rev	Amendment	Date
A	Rear escape stair omitted, run on front stair amended	150507

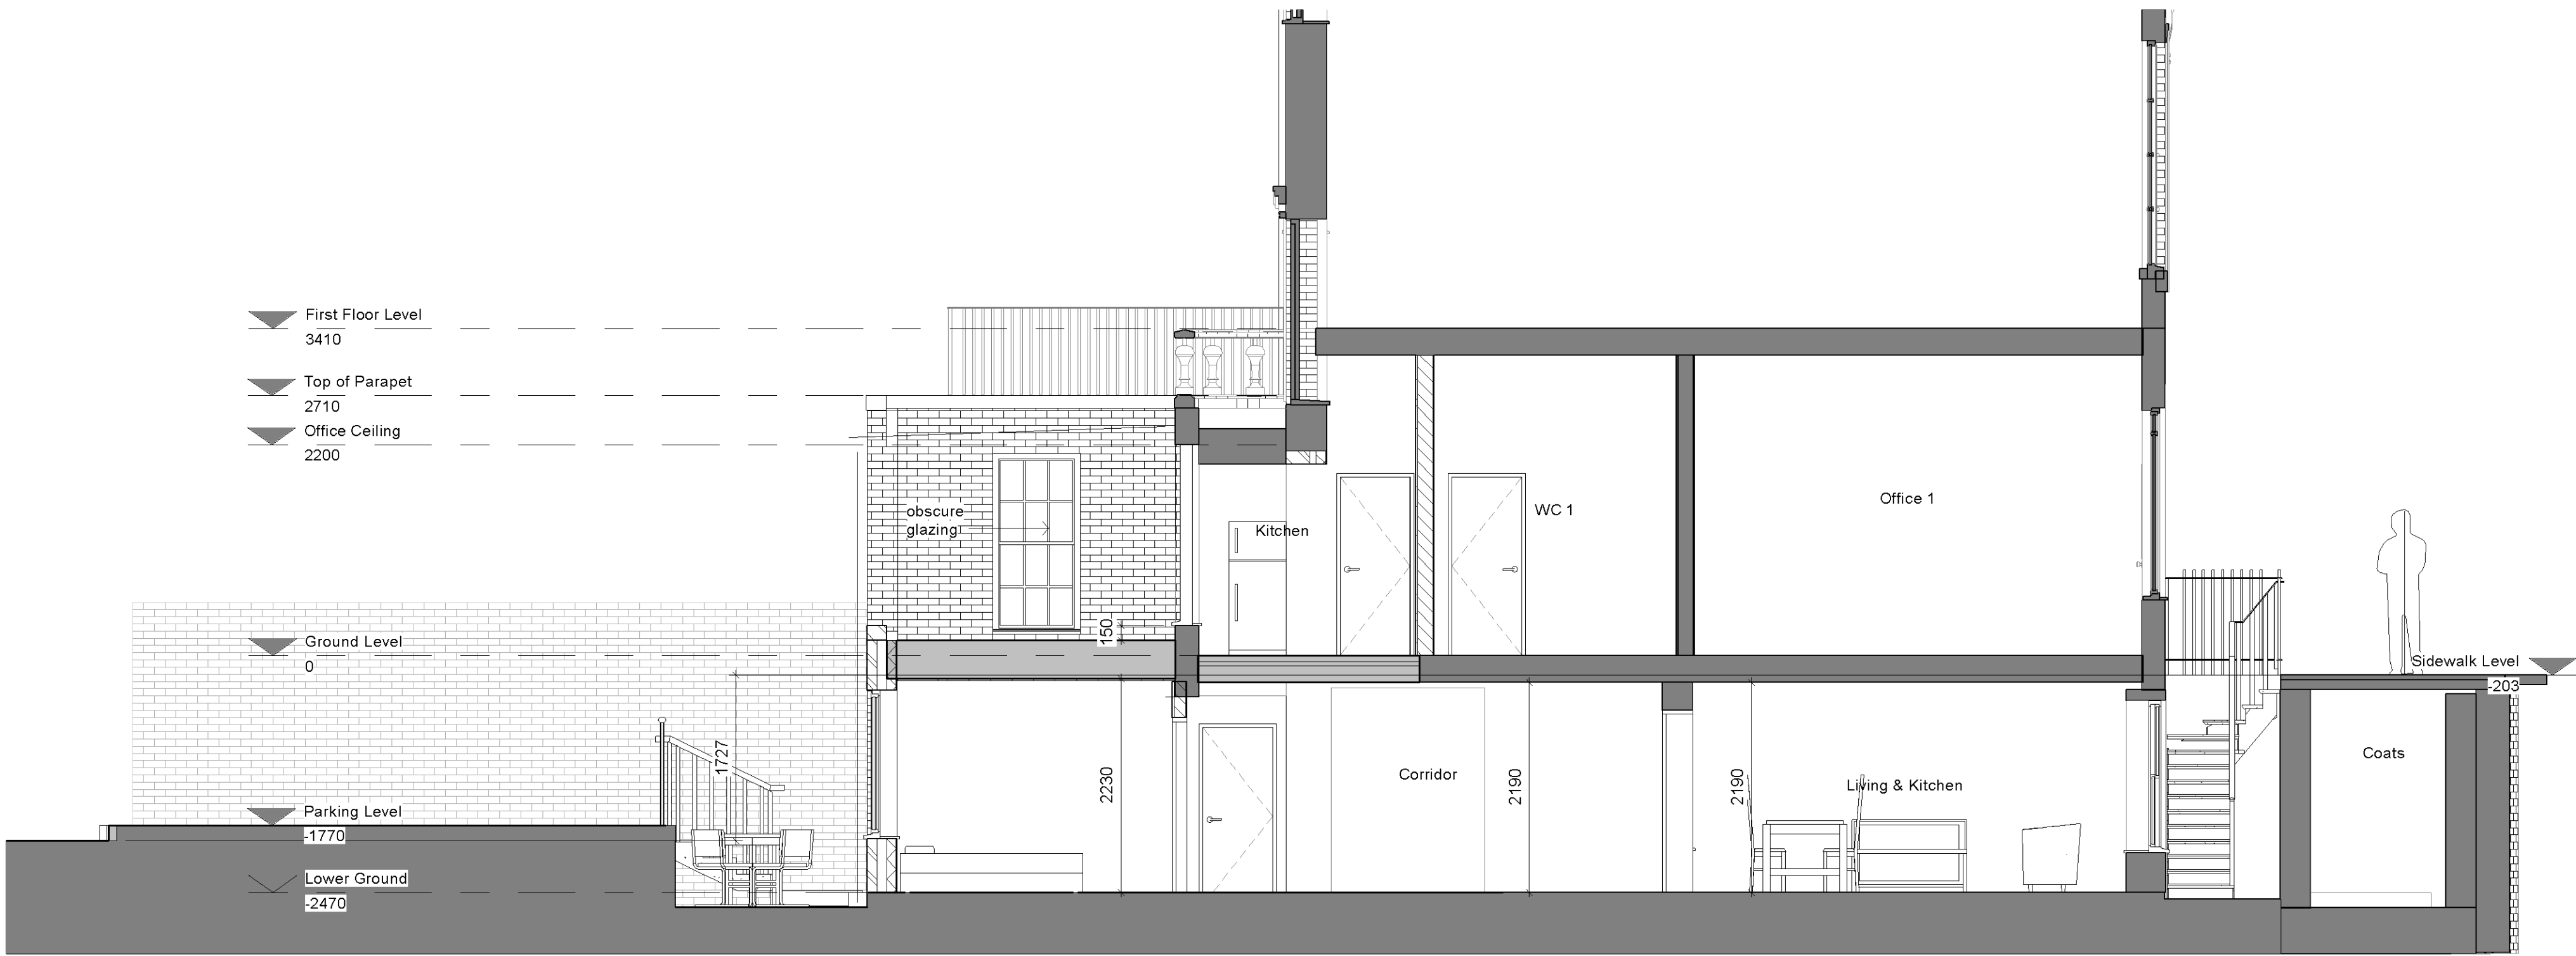


Proposed Section AA
1 : 50

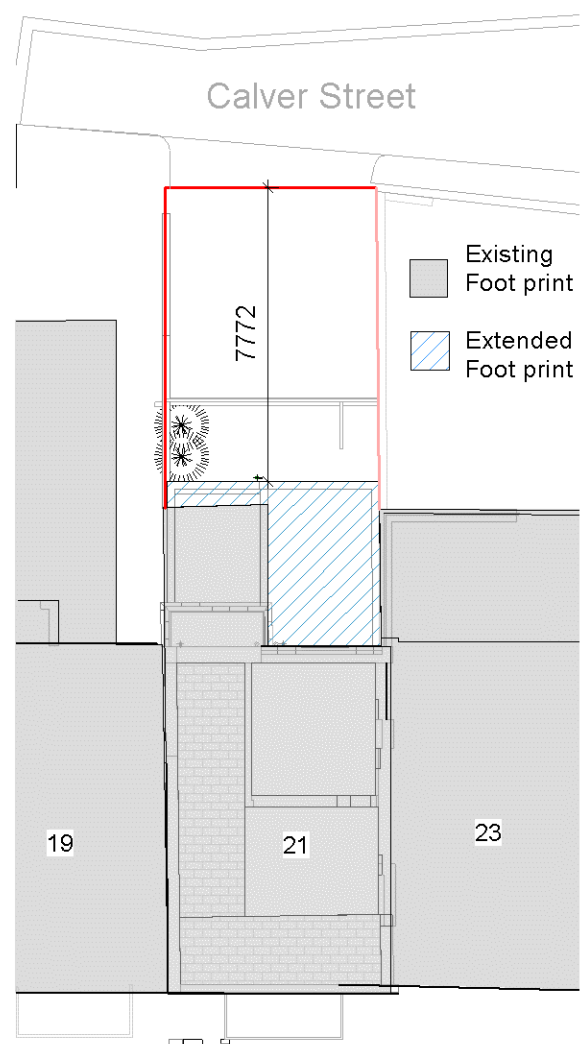


Block Plan
1 : 200

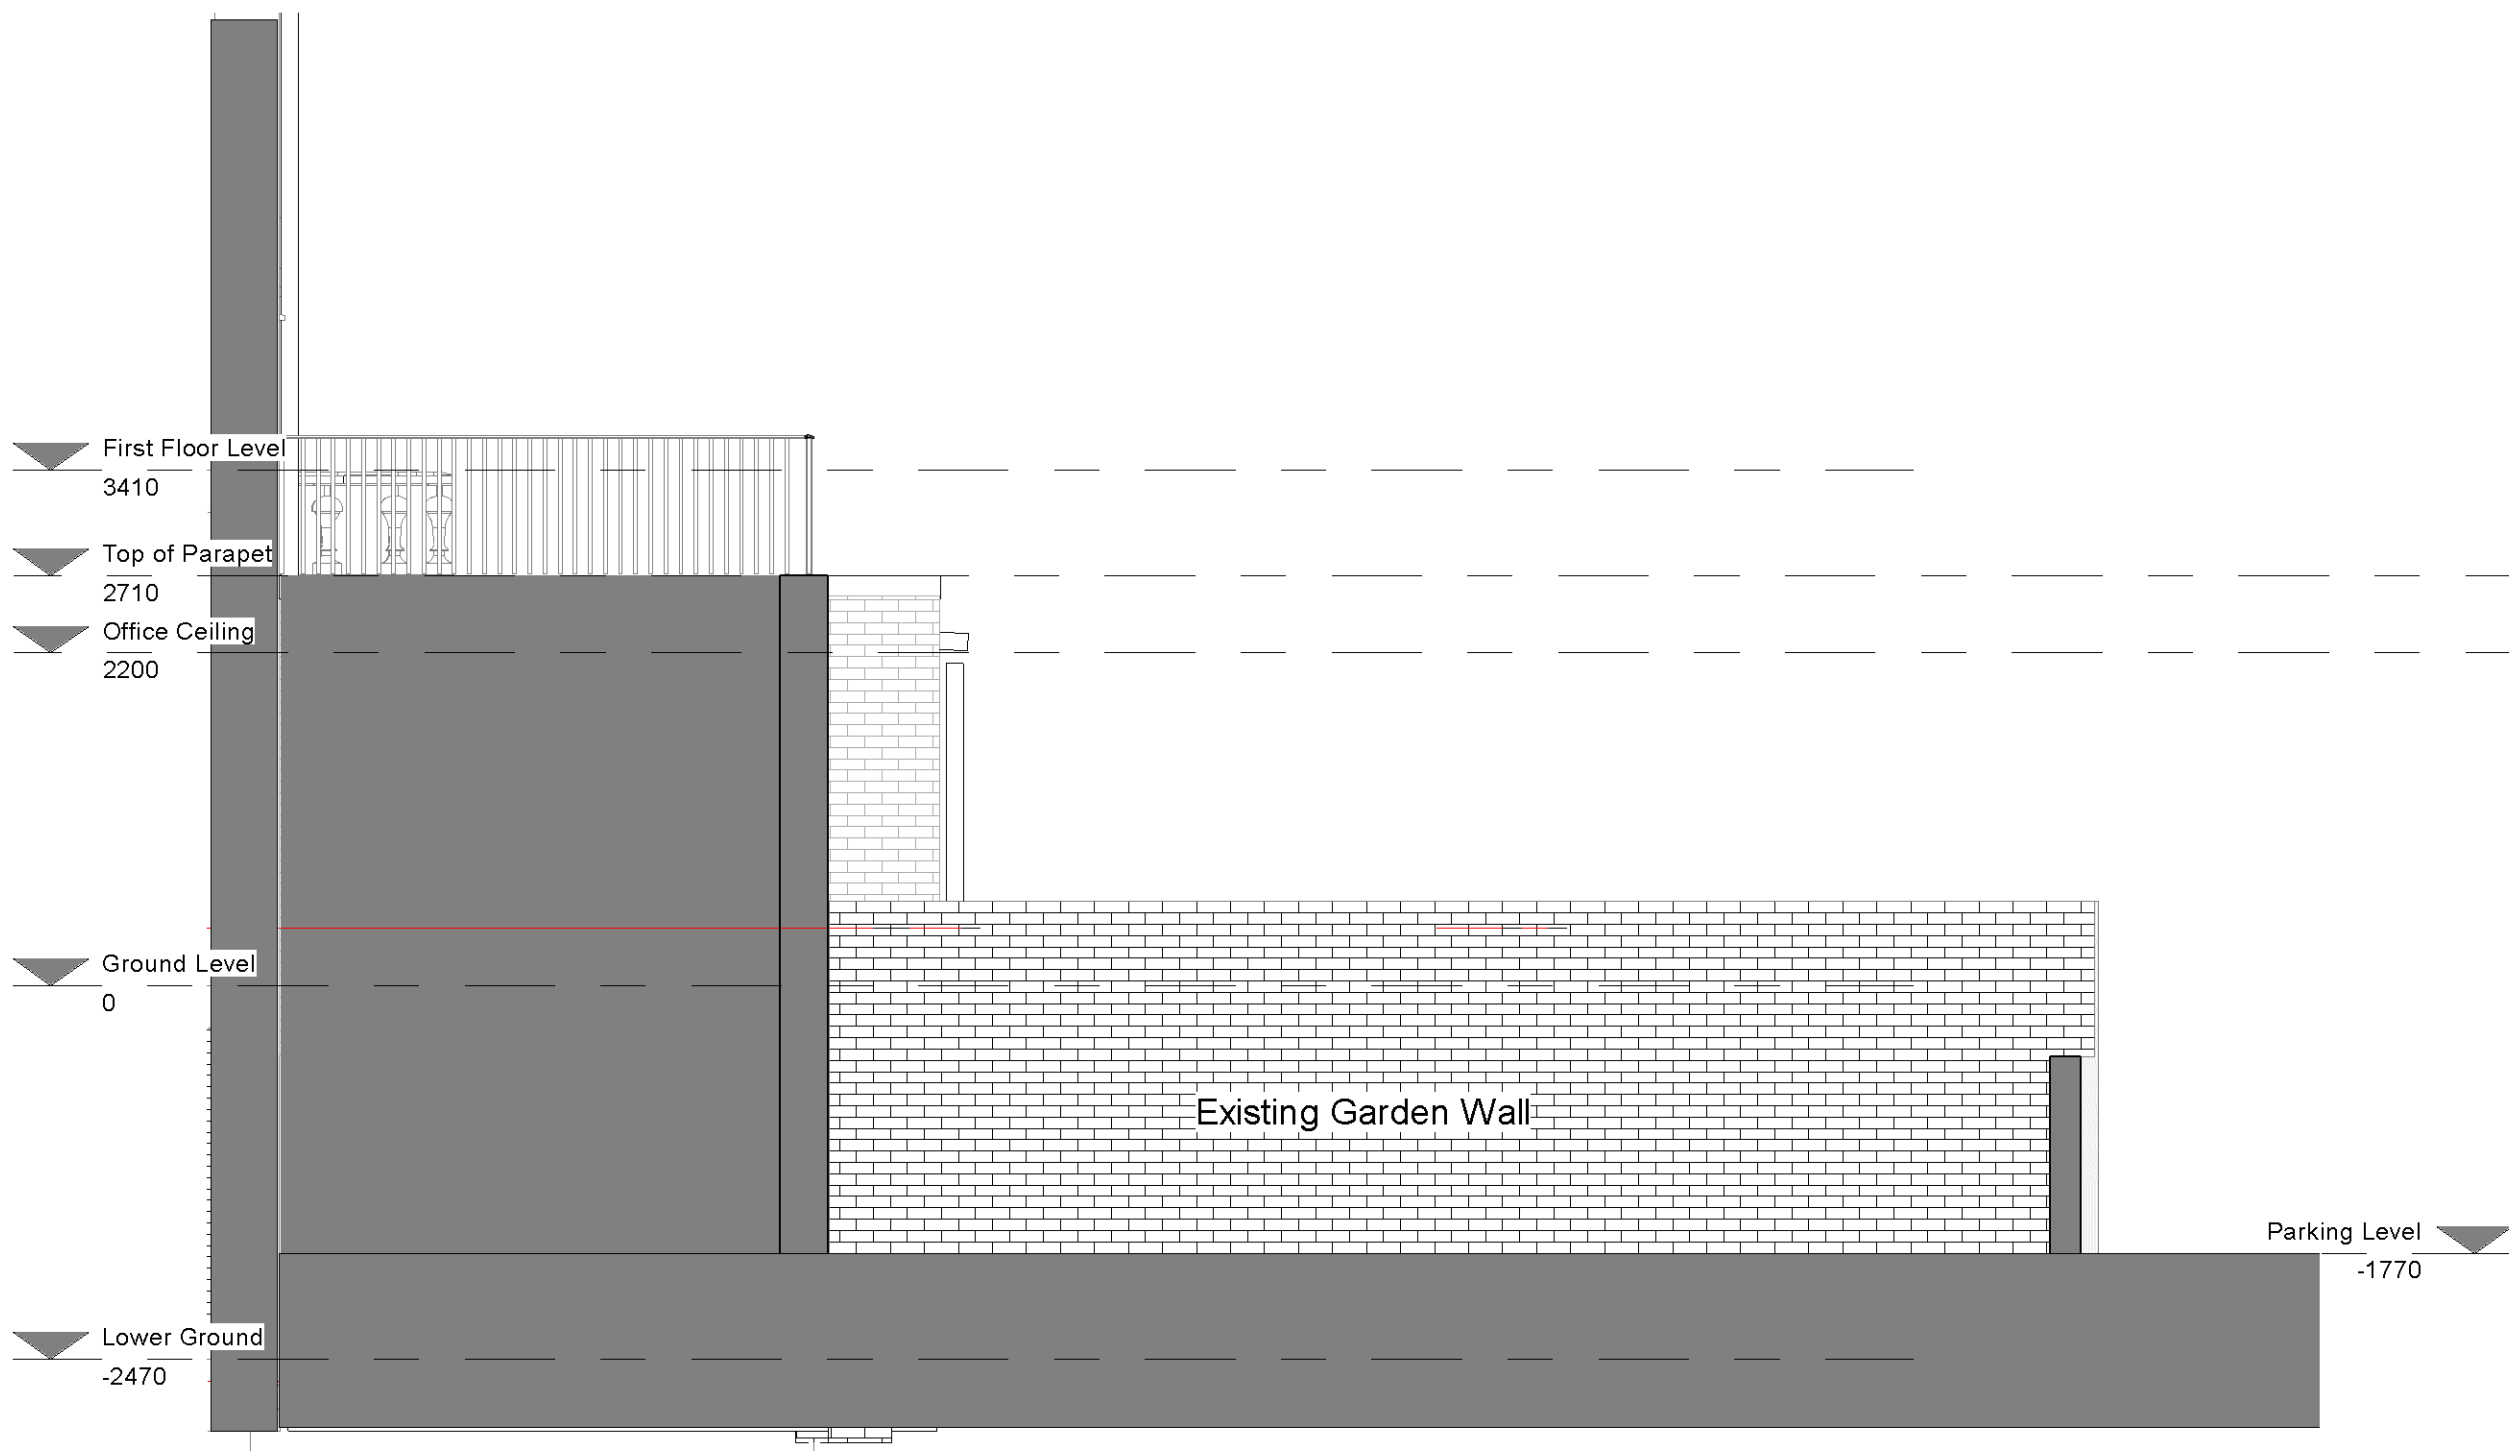

Sectional Elevation (as viewed from no 19)
1 : 50

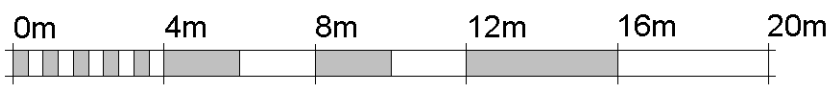

VISUAL SCALE 1:200 @ A1

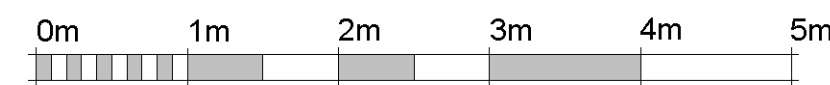

VISUAL SCALE 1:50 @ A1

Client Mr. P. Fraser	Site Address 21 Princess Road, London NW1 8JR	Date 05/2015	Scale As indicated
Title Proposed Sections & Block Plan		Drawing SW276 05	Revision A
This drawing remains the property of Stephen Wax Architecture and cannot be copied or reproduced without prior written consent. Unless otherwise stated dimensions shown are in mm. All plans drawn at 900mm above finish floor level.		Sheet 1/1	REVIT