


If the Status of this drawing is not signed off For Construction it may be subject to change, alteration or amendment at the discretion of PRISM Facilities Management. If so, PRISM Facilities Management is not liable for any loss, damage, harm or injury whether special, consequential, direct or indirect, suffered by you or any other person as a result of your use of this drawing for construction purposes.

Figured dimensions take preference to scale readings. Verify all dimensions on site. Report any discrepancies to PRISM Facilities Management for decision before proceeding with the work.

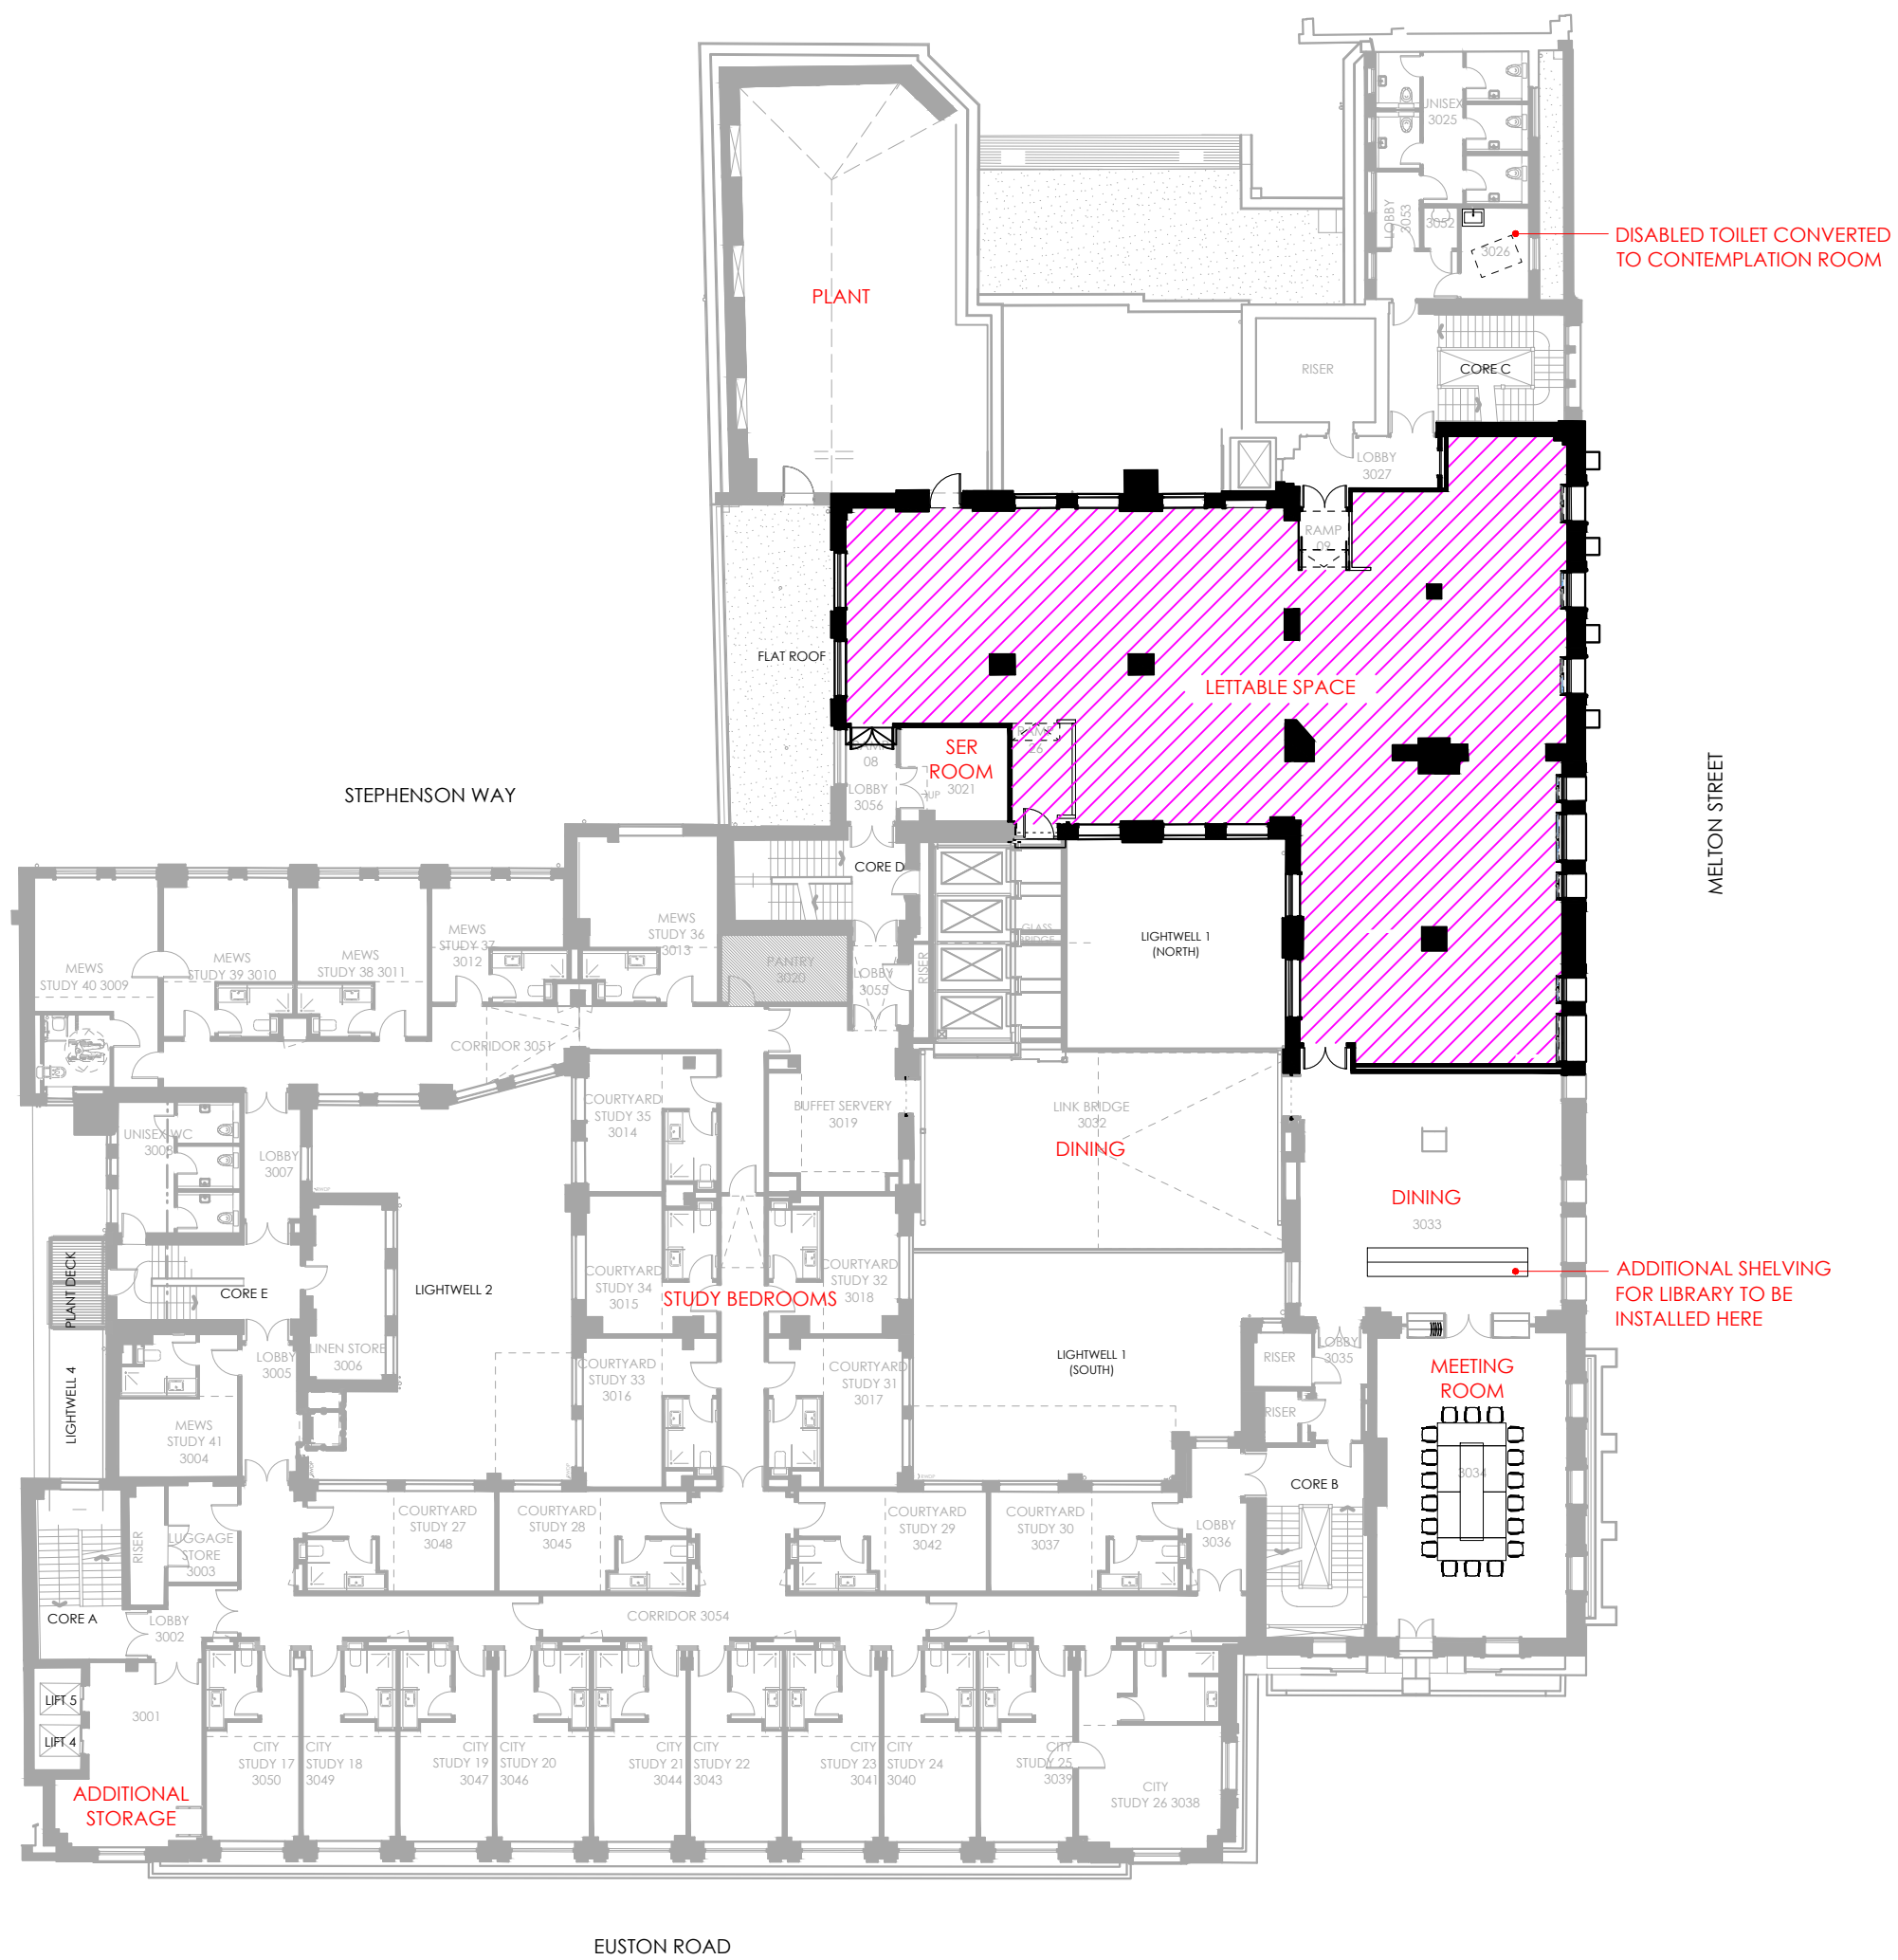

Rev	Date	Details	App
02	27.02.15	Up issued as part of set	-
01	24.02.15	First issue in CAD	-

  
**PRISM**  
 FACILITIES MANAGEMENT  
 108 Brighton Road, Banstead, Surrey, SM7 1BU

**PROJECT DRAWING**

CLIENT  
 RCGP  
 30 Euston Square  
 London, NW1 2FB

DRAWING TITLE  
 Third Floor Layout  
 Proposed Re Stack Plans  
**Option 3**

DRAWN BY: CM    DATE: 27.02.15    SCALE: N.T.S

DRAWING NUMBER    REV  
 ReStack-Level3-Opt3    02