



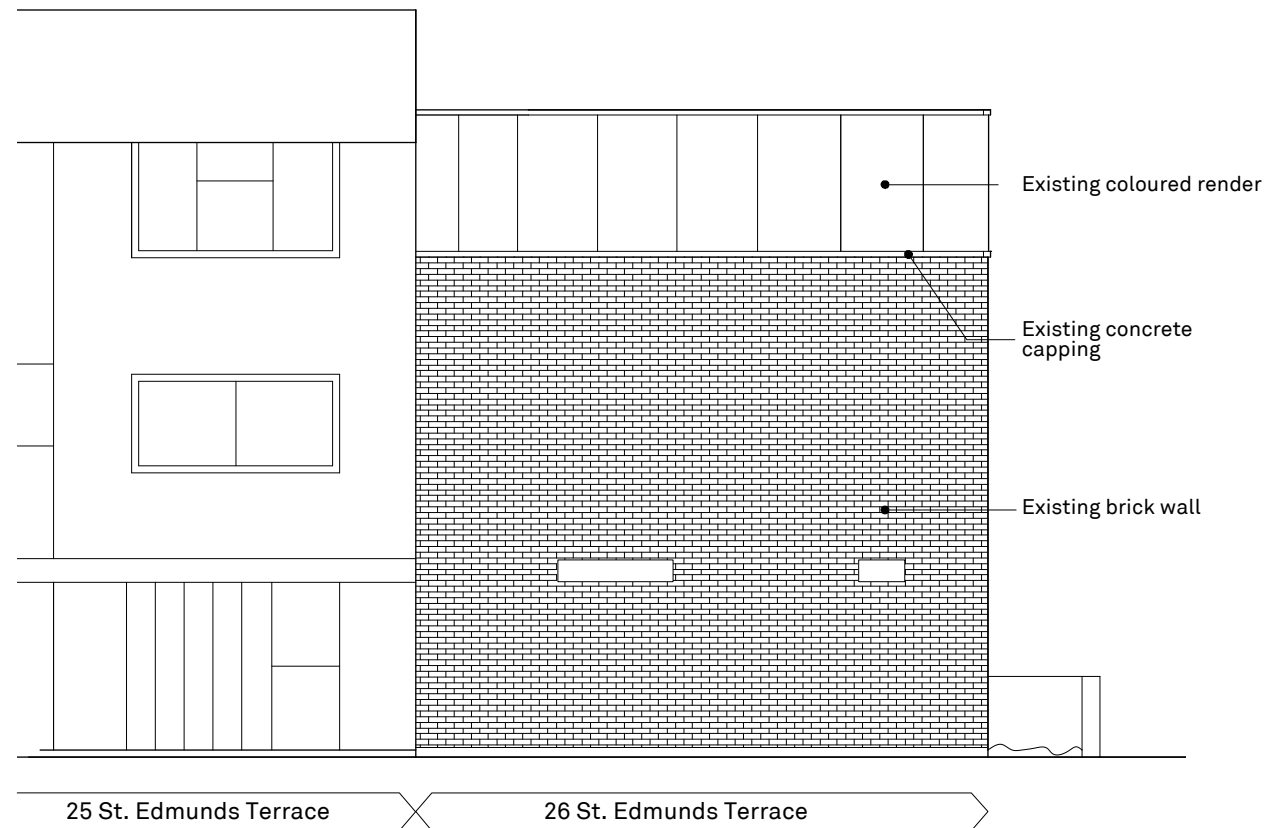


003 Existing Side Elevation
1:100

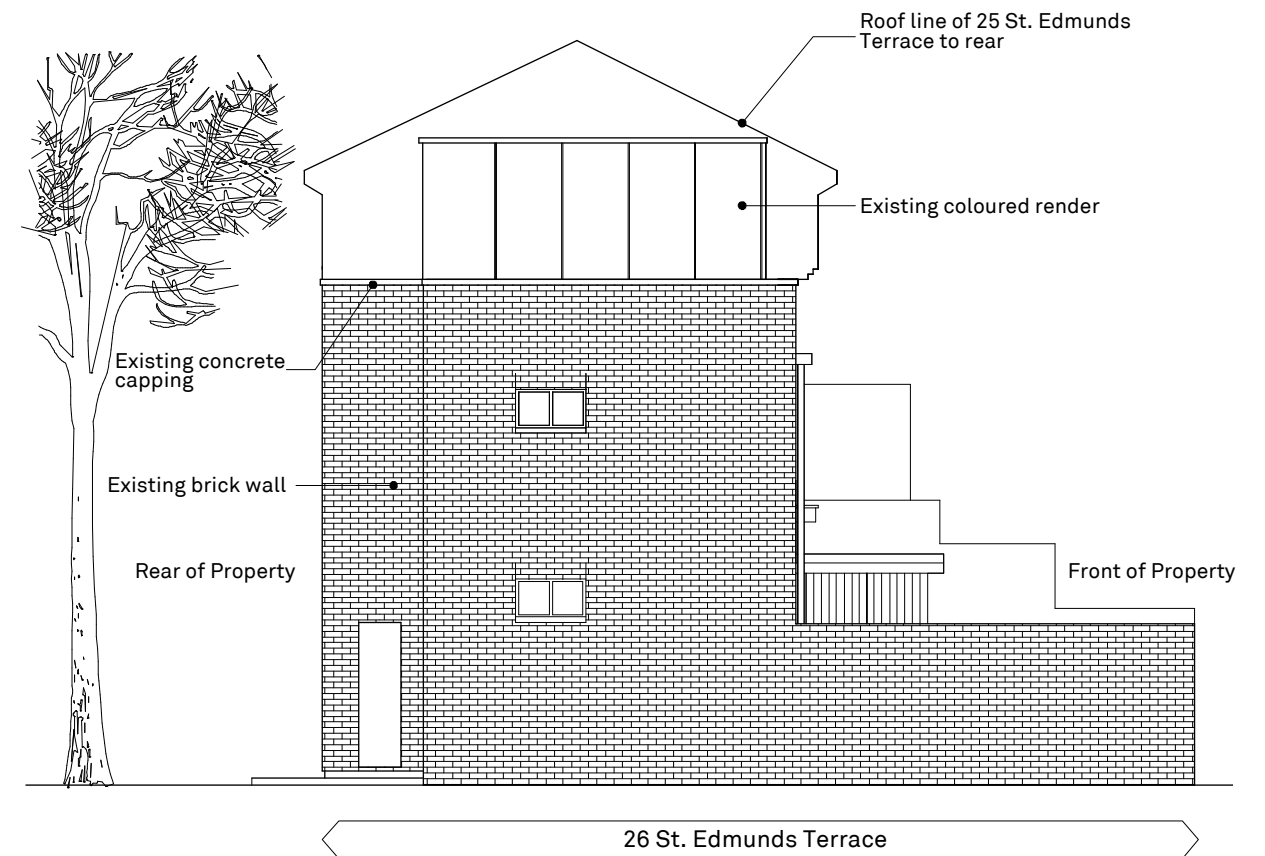

004 Proposed SW Elevation
1:100

0 1 2 4
SCALE 1:100 @A3

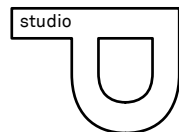

1 Mentmore Terrace,
London E8 3PN
T: 07816484315
E: peter@studio-p.co.uk
W: www.studio-p.co.uk

1. DO NOT SCALE FROM THIS DRAWING.
2. FOR STRUCTURAL DIMENSIONS AND DETAILS SEE STRUCTURAL ENGINEERS DRAWINGS.
3. ALL DIMENSIONS TO BE CHECKED ON SITE PRIOR TO COMMENCEMENT OF ANY WORKS, OR PREPARATION OF ANY SHOP DRAWINGS.
4. ALL ERRORS IN CO-ORDINATES, LEVELS, AND DIMENSIONS, ARE TO BE REPORTED TO THE ARCHITECT.
5. ALL TEMPORARY WORKS TO BE RESPONSIBILITY OF THE CONTRACTOR.
6. THIS DRAWING TO BE READ IN CONJUNCTION WITH ALL RELEVANT ARCHITECT'S DRAWINGS, AND SPECIFICATIONS, AND WITH OTHER CONSULTANT'S INFORMATION.

PROJECT 1510 Edmunds Terrace		
TITLE Existing Rear & SW Elevations		
DWG NO 1510(GA)021	REVISION -	
DATE 02.04.15	DRAWN PB	SCALE 1:100