

Notes


DO NOT SCALE. Use figured dimensions only. ALL contractors are requested to check all dimensions on site before proceeding. All discrepancies to be notified in writing to. Dimensions are in millimeters unless stated otherwise. All levels are in meters above AOD unless stated otherwise. No areas indicated, or areas calculated from this drawing should be used for valuation purposes or as the basis for development contracts.

Client

Steven Osborne

Project

63 Sumatra Road
London NW6 1PT

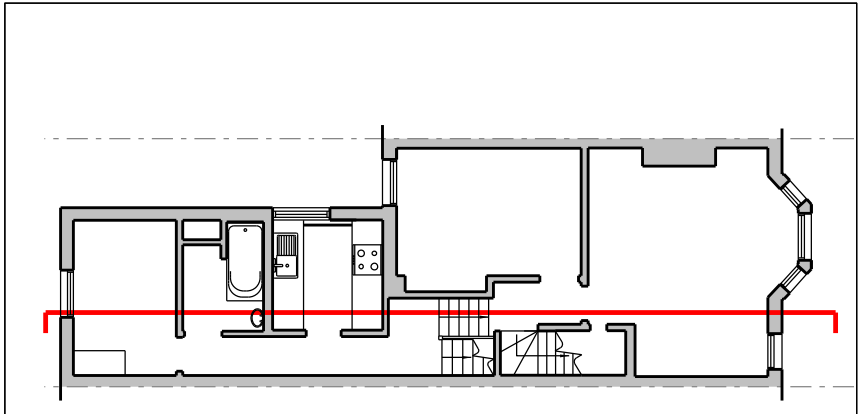

01	09.05.15	For Planning
00	05.05.15	DRAFT For Discussion
Rev	Date	Reason for Issue

Project

63 Sumatra Road
Proposed Section AA

Drawing Title

Scale 1:25 / 1:50
Paper Size A1 / A3
Date 05.05.15

Drawing No

A2200

Rev

01

Drawn by

Libby Needham
+44 7762 493 557