




01 Front and Rear Aerial Views
NTS



02 Location Plan
Scale 1:1250 @ A3

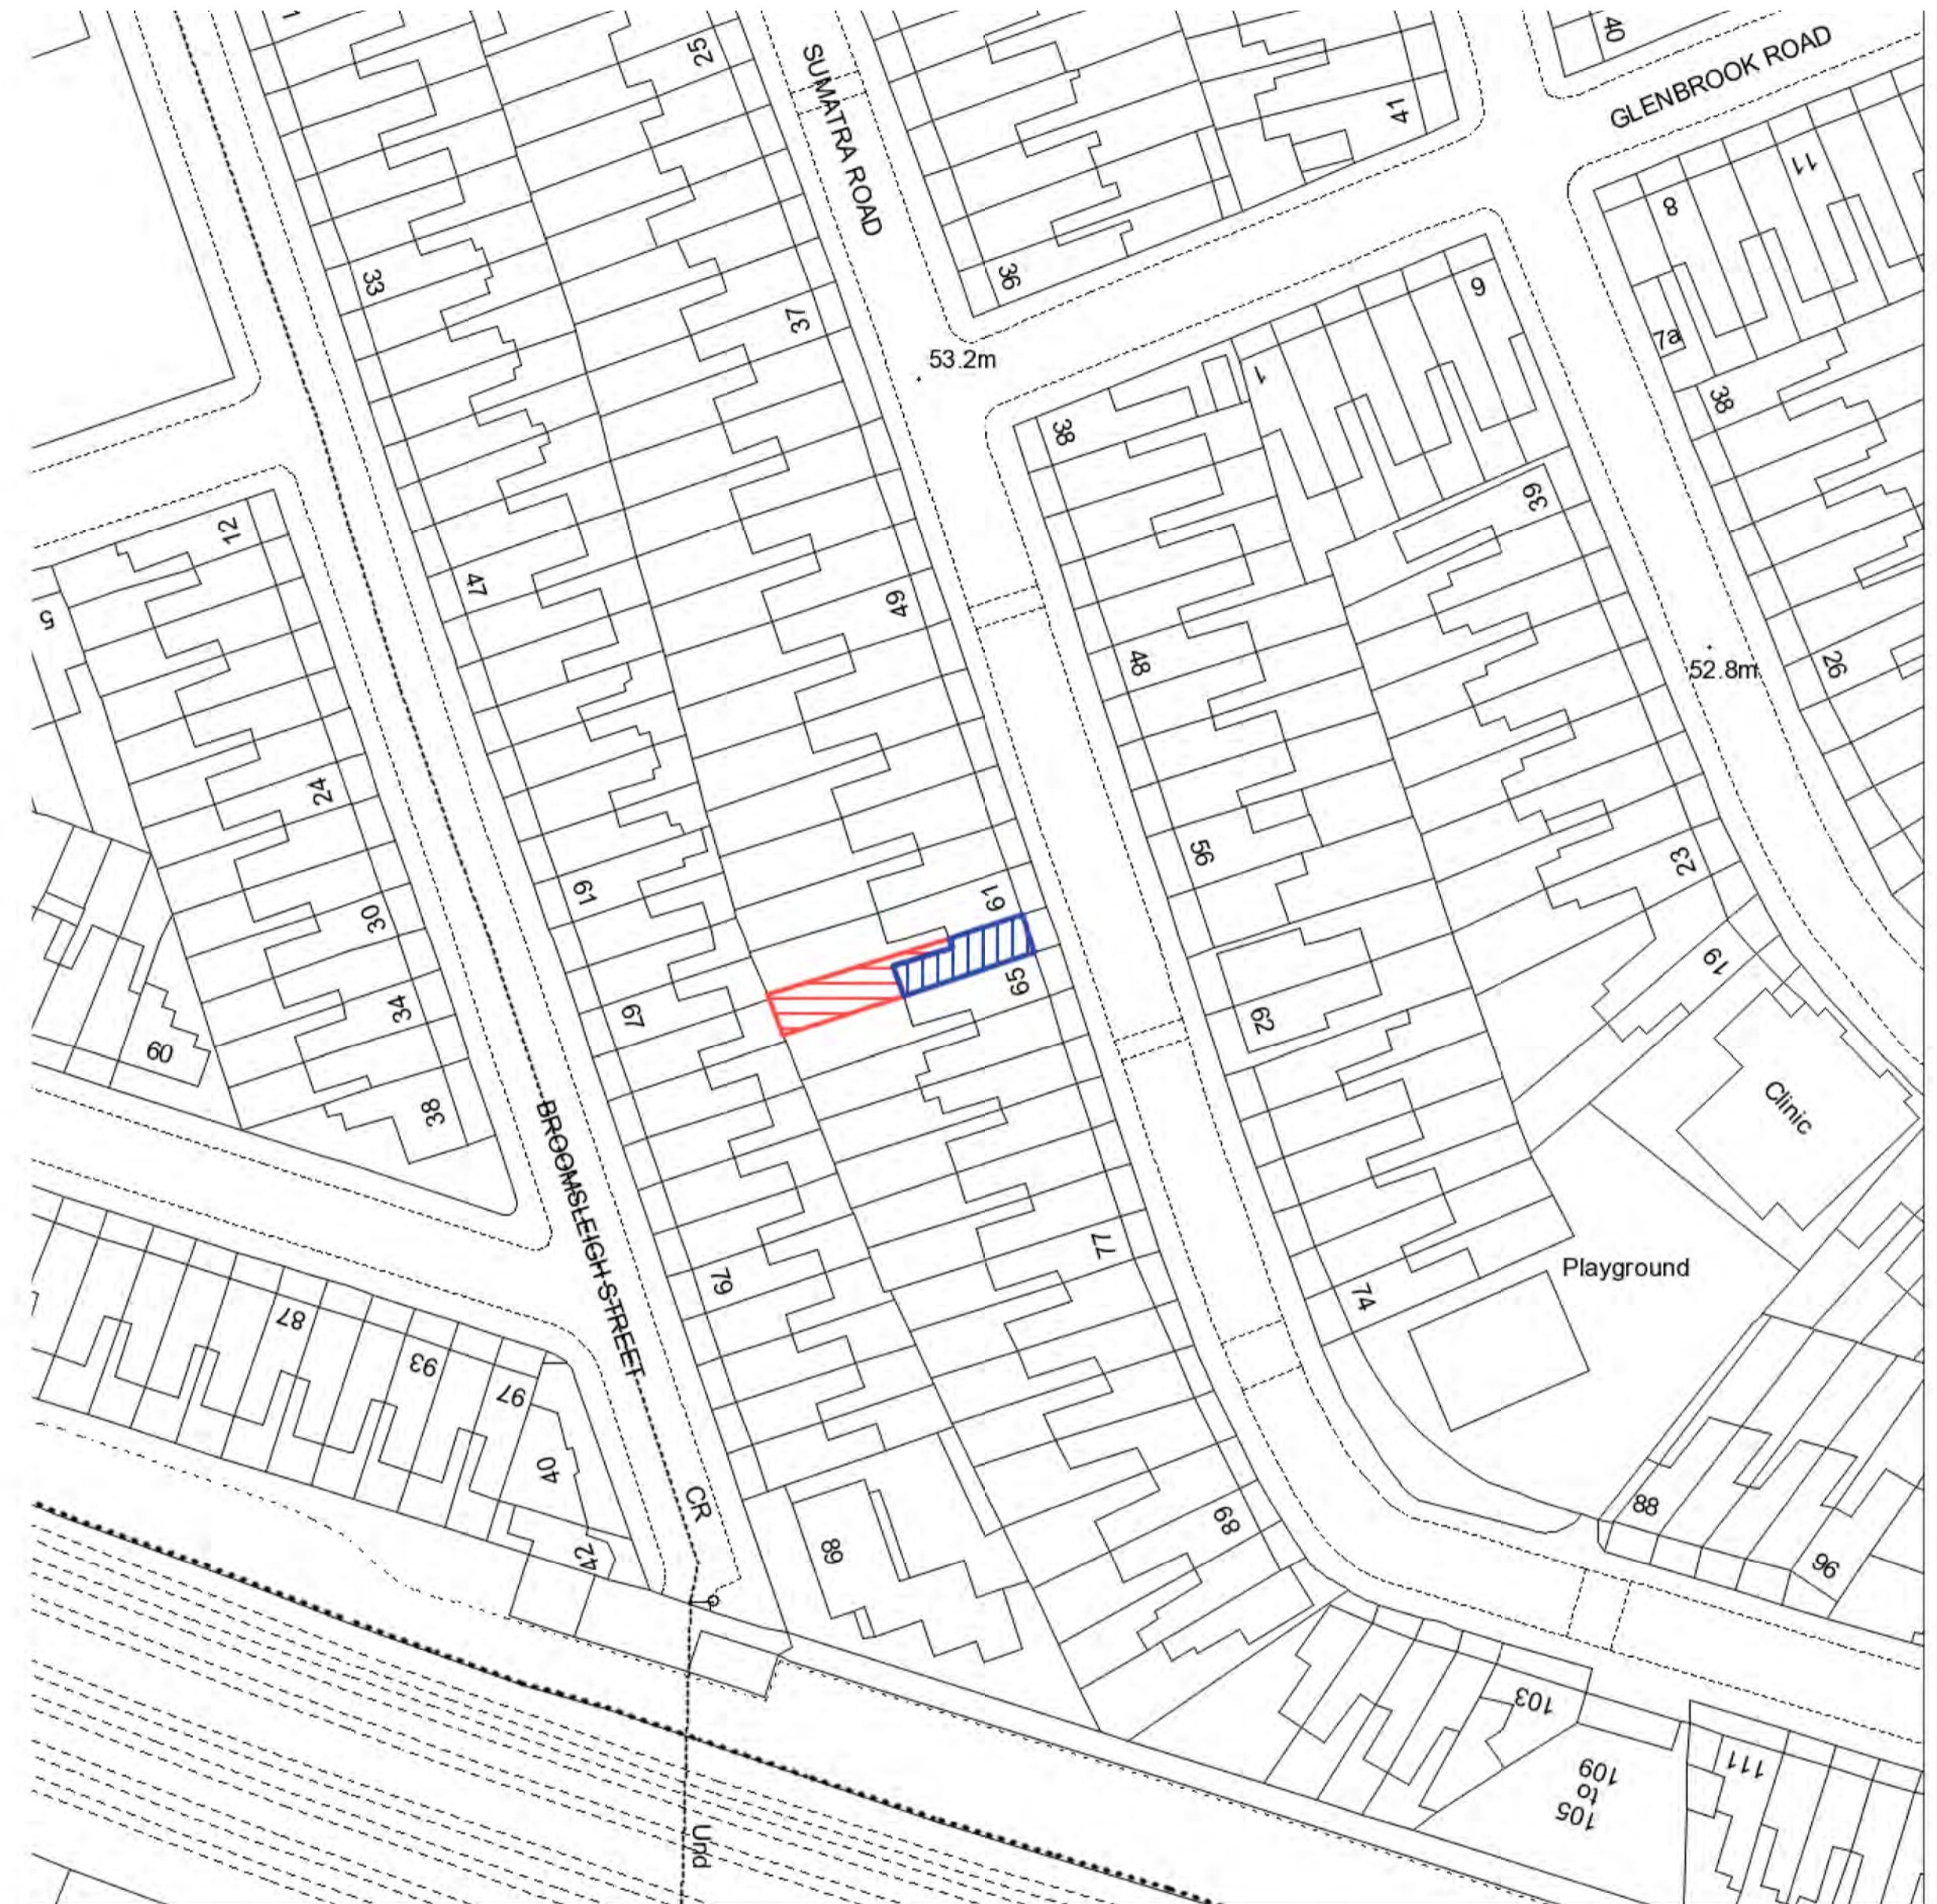

Notes


DO NOT SCALE. Use figured dimensions only. ALL contractors are requested to check all dimensions on site before proceeding. All discrepancies to be notified in writing to. Dimensions are in millimeters unless stated otherwise. All levels are in meters above AOD unless stated otherwise. No areas indicated, or areas calculated from this drawing should be used for valuation purposes or as the basis for development contracts.

Client

Steven Osborne

Project

63 Sumatra Road
London NW6 1PT

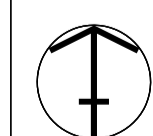

00	09.05.15	For Planning
Rev	Date	Reason for Issue

Project

63 Sumatra Road
Site Location Plan

Drawing Title

Scale 1:1250
Paper Size A1 / A3
Date 09.05.15

Drawing No **A0100**
Rev **00**