



**BLOCK PLAN**  
Scale 1:200

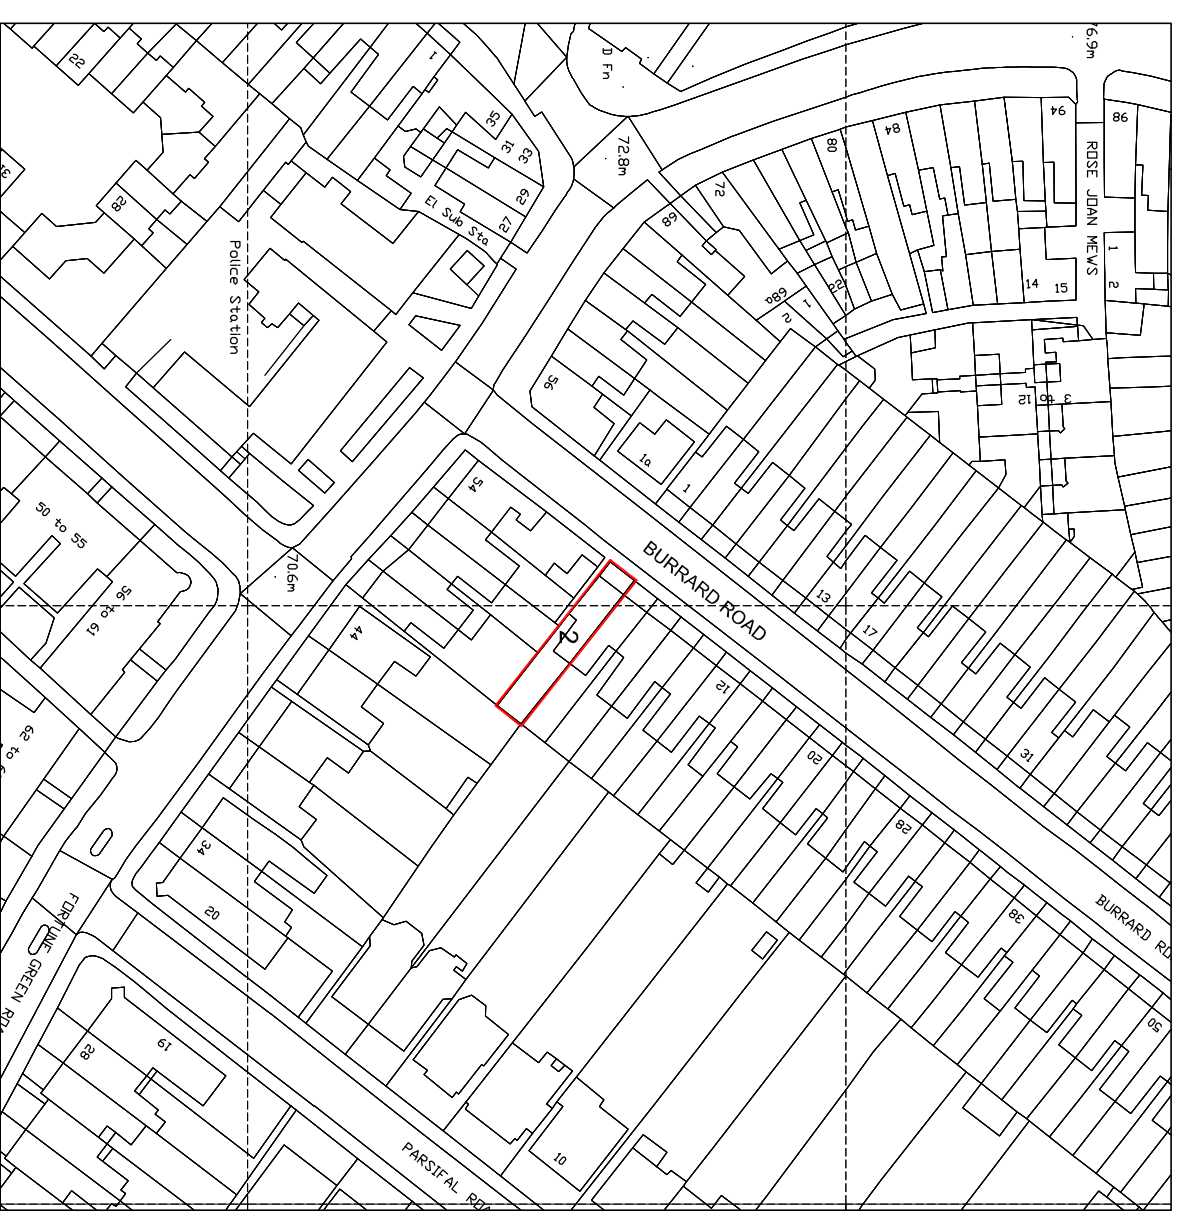

**SITE LOCATION PLAN**  
Scale 1:1250

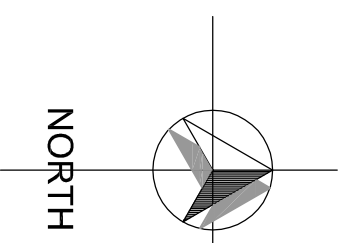

Notes:		SCALE 1:1250, 1:200@A3		DATE 04/12/14		PROJECT	
		TITLE		PLOT DATE		2 BURRARD ROAD	
		Block plan and		JOB No		WEST HAMSTED	
		site location plan		DWG No 2105/LD/02		LONDON, NW6 1QB	
Revision	Description	Date					