





**NOTES**

- The Copy right of this drawing is the property of Create and must not be copied otherwise reproduced without written consent.
- The contractor is responsible for checking dimensions, tolerances and references. Any discrepancy to be verified with the Architect before proceeding with the works.
- Do not scale drawing. Figured dimensions to be worked to in all cases.

**CDM Regulations 2007**

ALL current drawings and specifications for the project must be read in conjunction with the Designer's Hazard and Environmental Assessment Record.

-  **BOUNDARY OF APPLICATION SITE**
-  **SITE IN CLIENT OWNERSHIP**

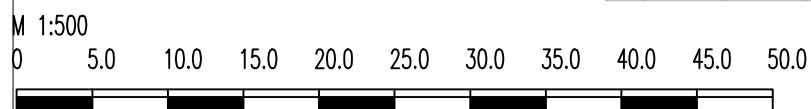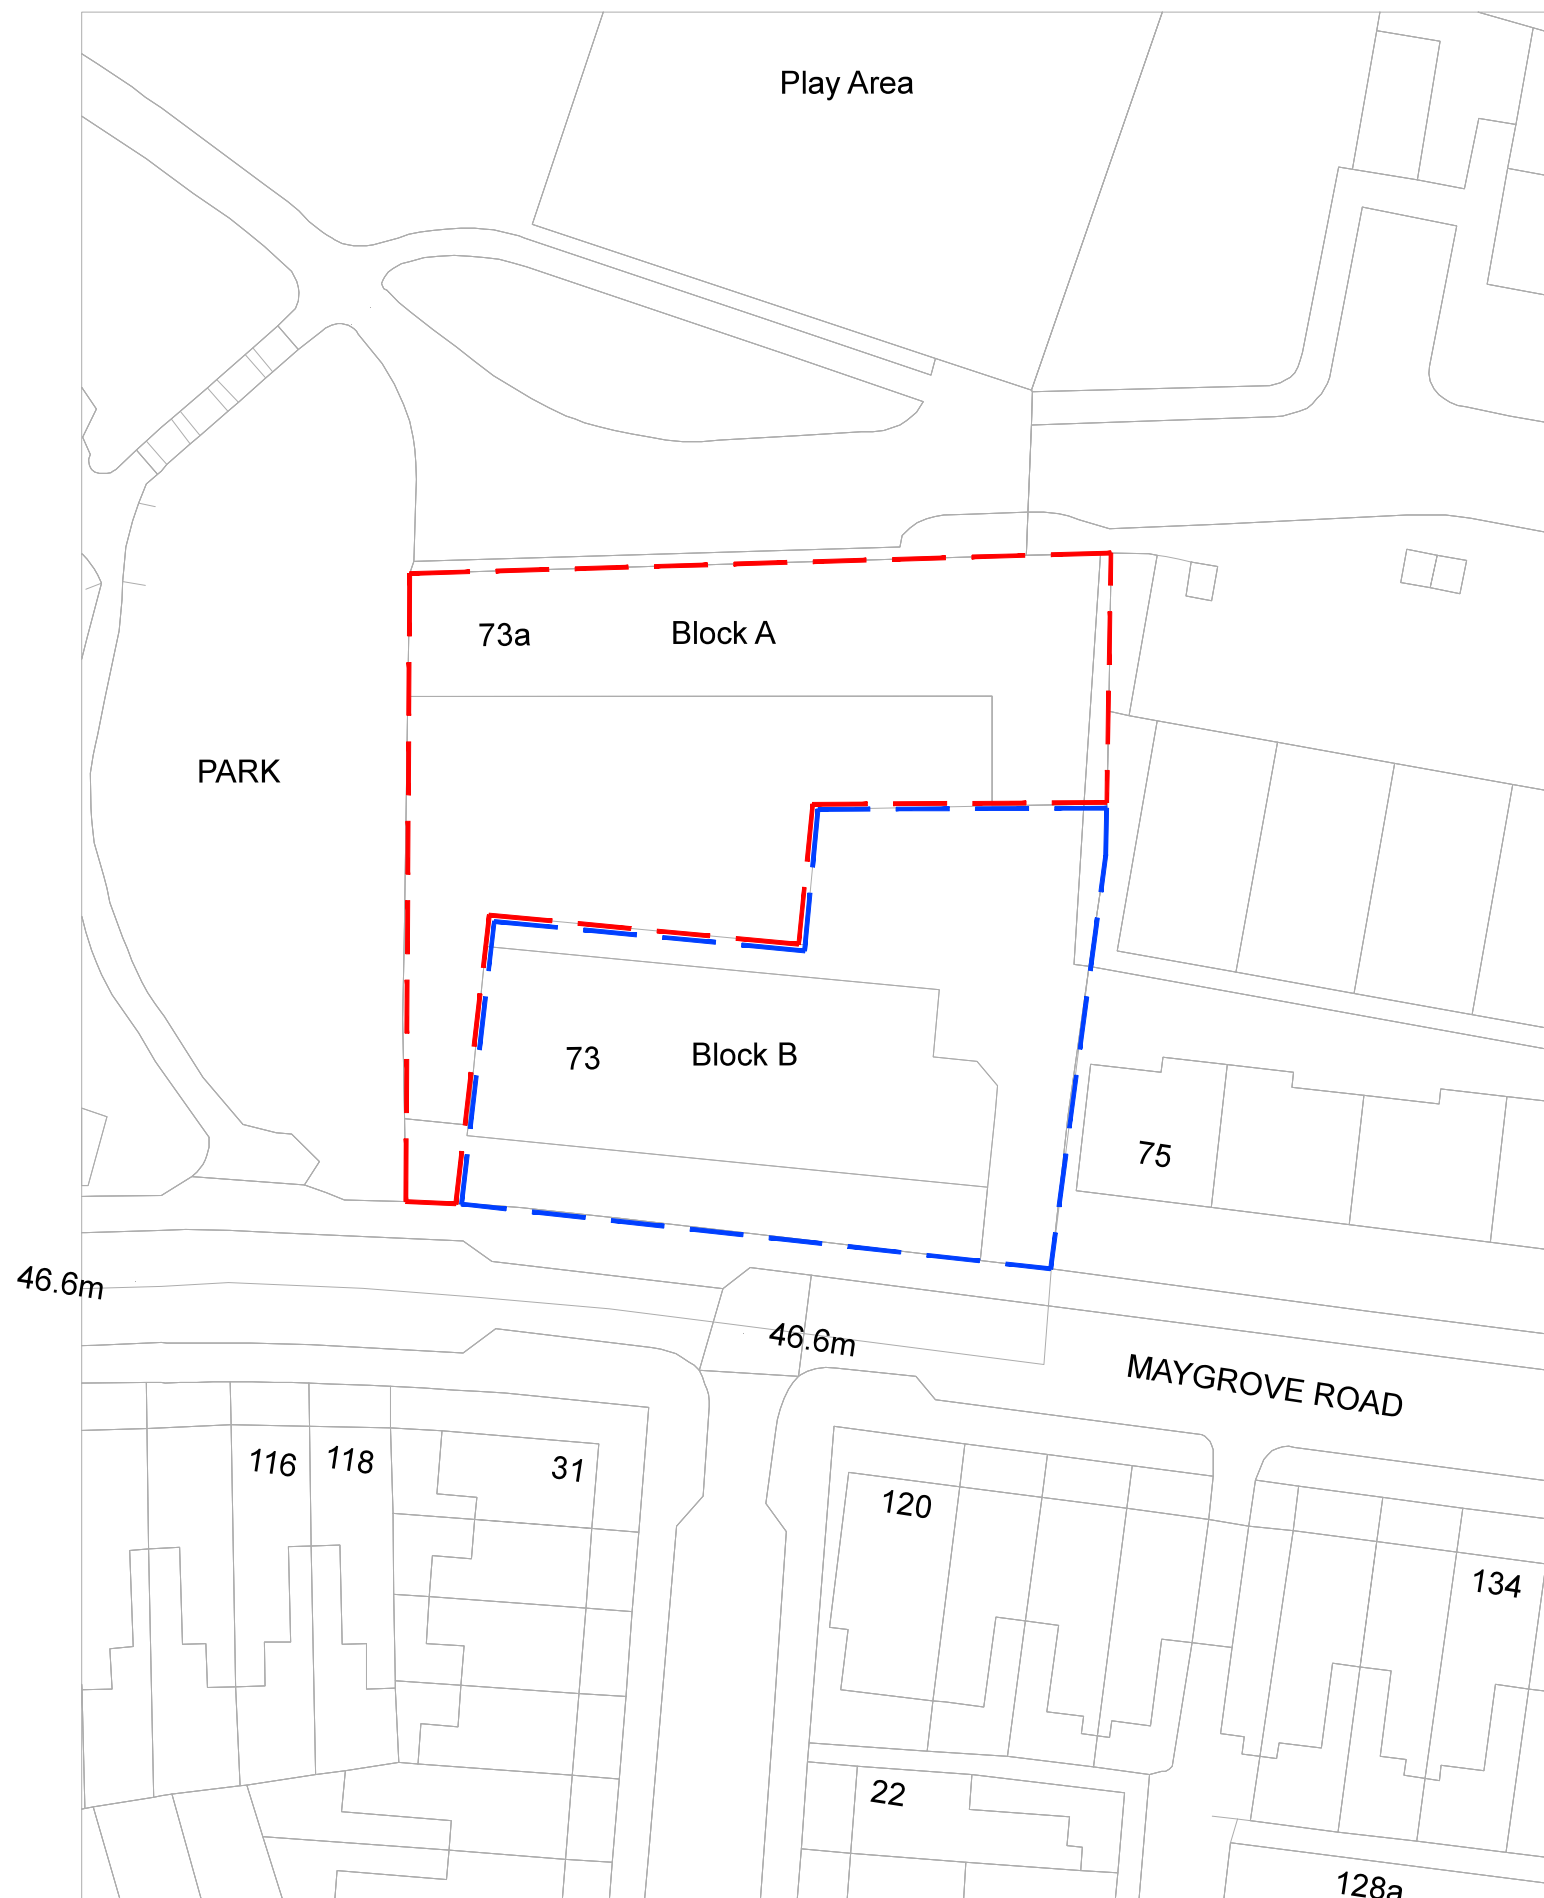

08\_04\_15 A ISSUE FOR COMMENT AA AC

date	rev	revision/author/checker

client  
ROOMS AND STUDIOS

project  
73 MAYGROVE ROAD  
BLOCK A

drawing  
OS MAP

drawing no	rev
219-B10P00	A

drawn	AA	checked	AC
-------	----	---------	----

scale @ A3	1:500	date	05-03-2015
------------	-------	------	------------

**CREATE**  
DESIGN + ARCHITECTURE  
Unit 314, Great Guildford Business Centre  
30 Great Guildford Street, London SE1 0NS  
T: +44 (0)20 781 0267  
www.createandesign.org