


Block plan

Form 0
 DATE Jan-00
 ISSUE 0
 PAGE 3 of 9
 ORIGIN 0

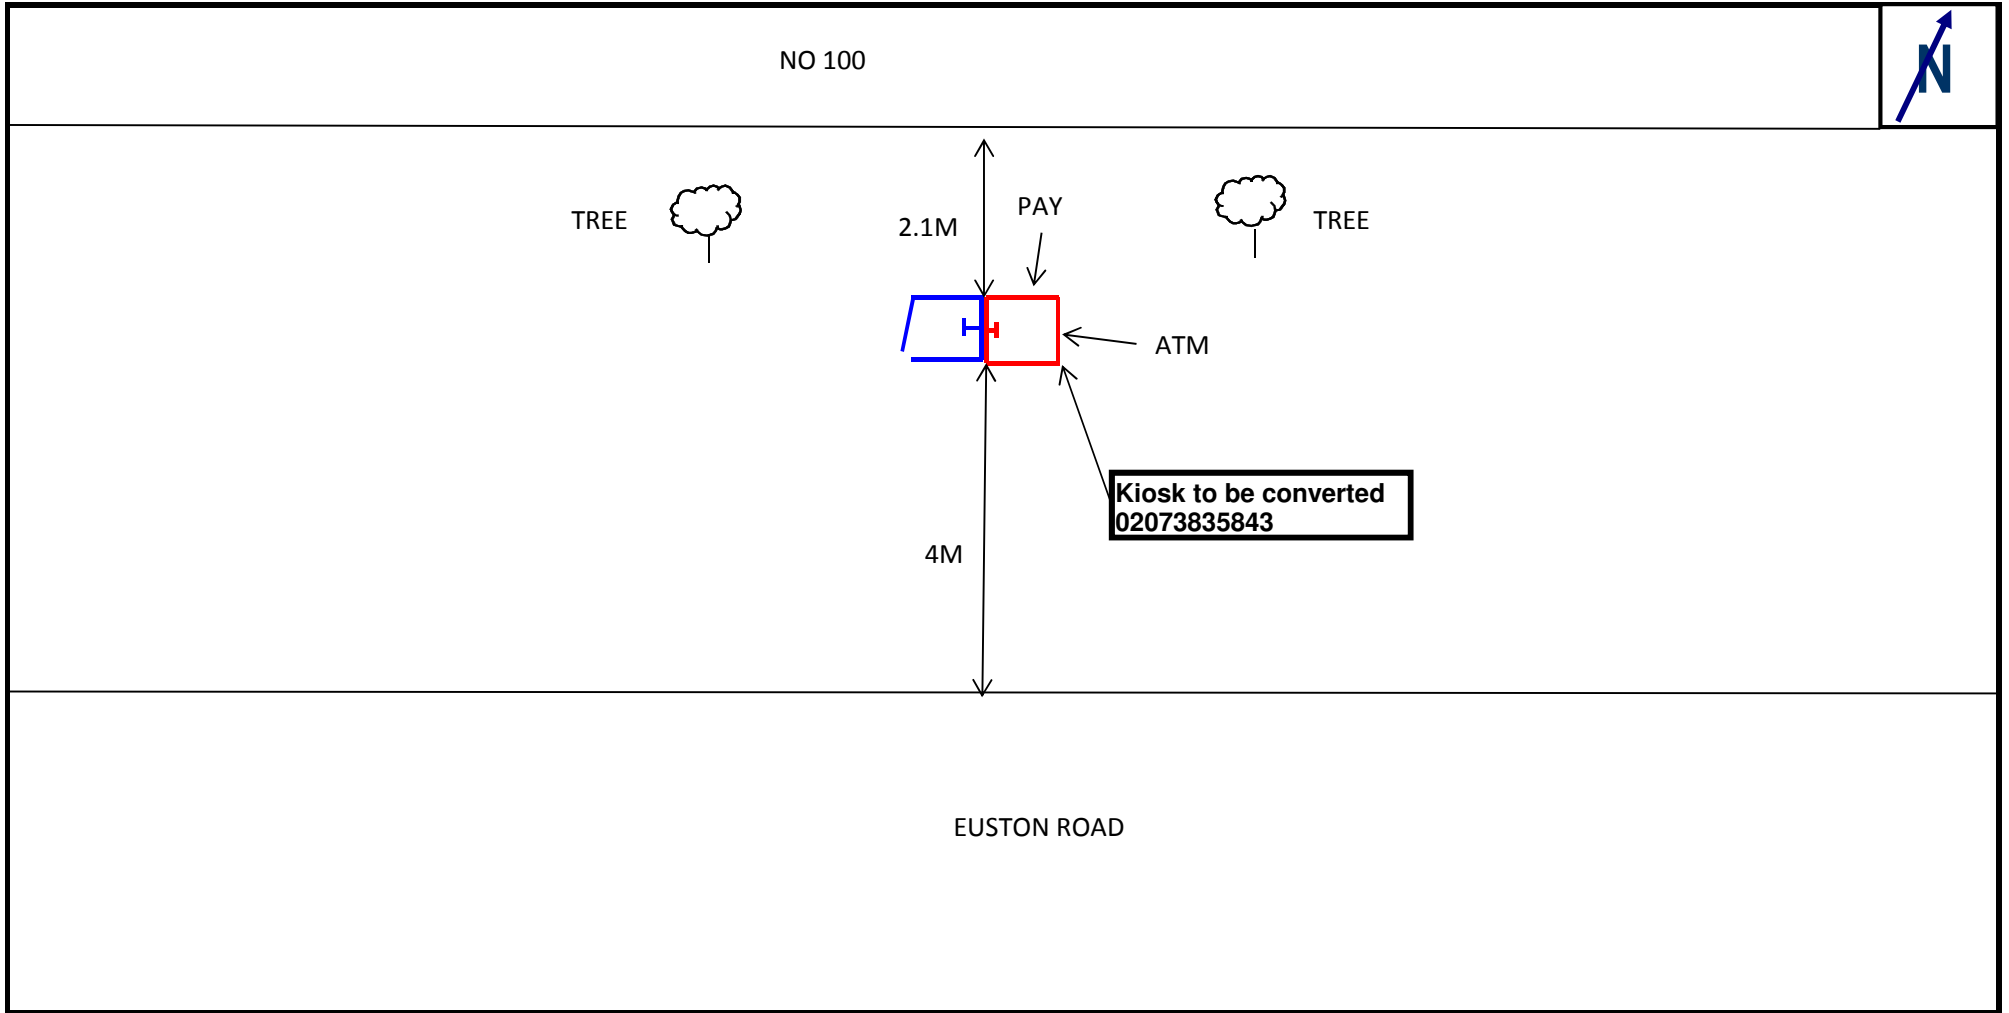

SL=Street Light;TL=Traffic Light;BD=Bollard;DK=Drop Kerb;BTJF=BT Footway Box ELJF=Electric Footway box;CATV=Cable TV footway box

All Measurements are in Metres

	Job Description Alter existing Telephone Kiosk as shown to form a combined Payphone & ATM as described in documentation. Telephone numbers are shown for information only.	Address: O/S NO 100 EUSTON ROAD LONDON		BT Database:- CL
	BT Ref Number 0	1- 020 73835843 2- 020 73835864	5- 0 6- 0	O.S Ref 529931 182715
Drawing Issue 1	3- 0 4- 0	Local Planning Authority LONDON BOROUGH OF CAMDEN	Print Size A4 Scale 1:100	Date 2nd MARCH 2015

|

-

