


Left side elevation

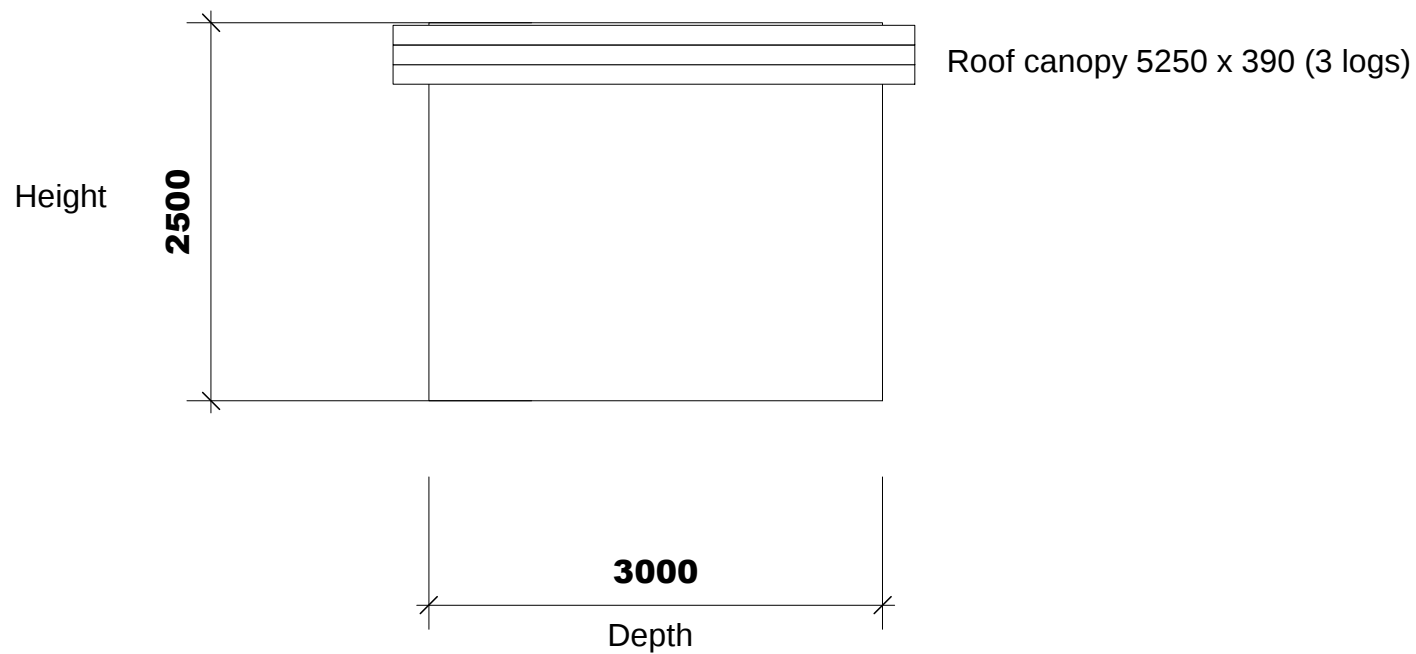

N



Client's name: Stefanie Gaisser
Job title: 106 Savernake Road
Drawing title: left elevation
Scale: 1 in 50
Paper size: A4

Loi Man: 07970 809 205
Jonathan Martin: 07931 525 865
www.living-gardens.co.uk,
info@living-gardens.co.uk

2cm = 1m