


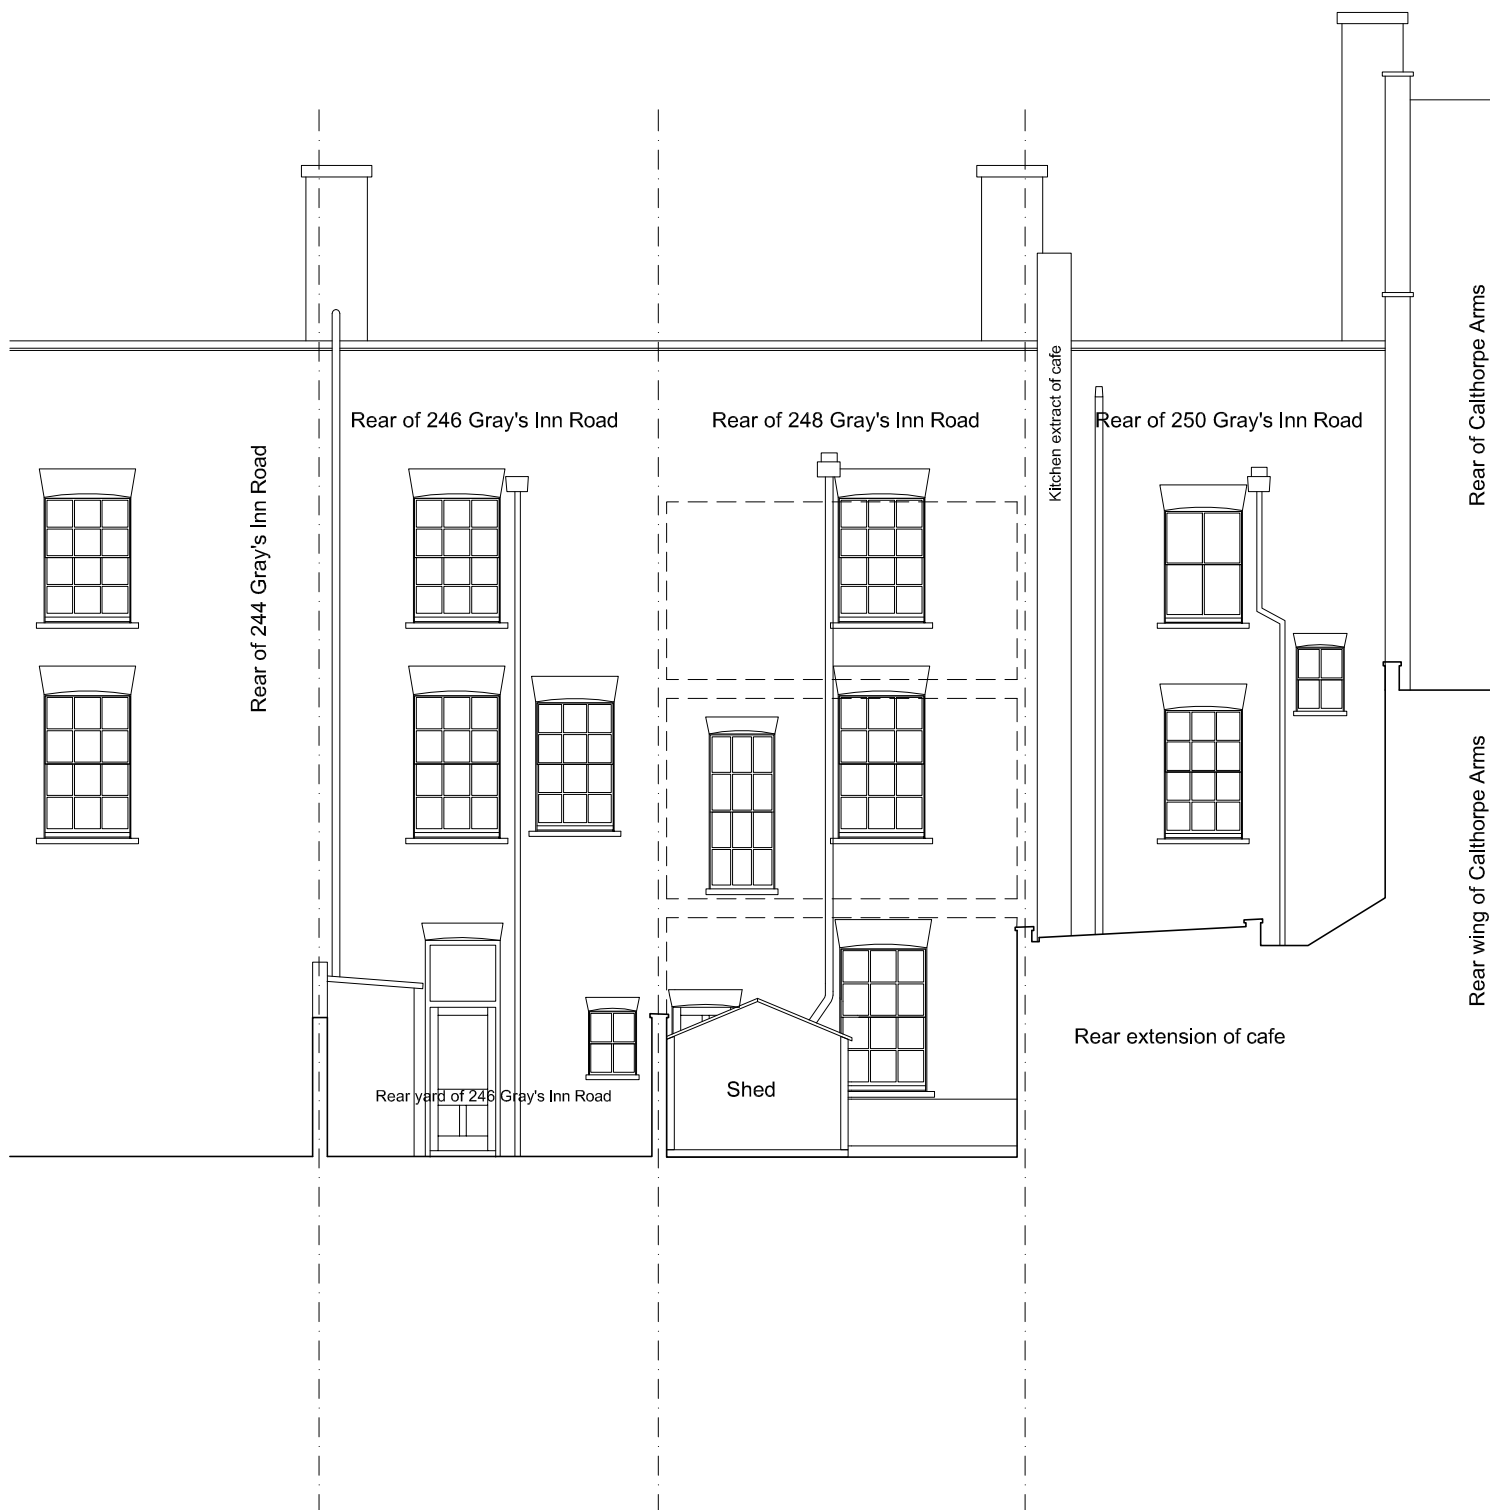

 Buchanan Hartley Architects Ltd architecture interiors environment 13 Grosvenor Gardens London SW1W 0BD T 020 7592 7247 E mail@buchananhartley.co.uk	Status		DATE		SCALE	
	Planning		05.11.2013		1/100@A4	
	Title		DRAWN		CHECKED	
	248 Gray's Inn Road		CAD		---	
Replacement Shed Section BB Existing	PROJECT NO		DRAWING NO		REV	
	0669		L(EX)011		A	