




Existing First Floor Plan

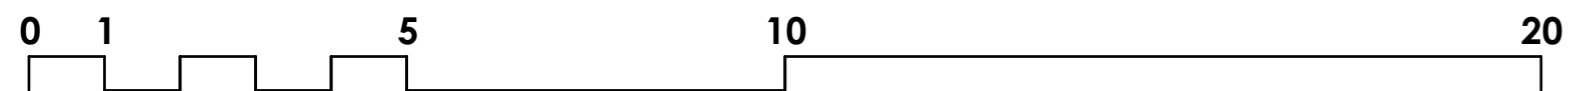

Rev B - 17/12/14 - Application site line amended  
 Rev A - 08/10/13 - Application site line amended

**PLANNING ISSUE**

**A2** 1:100 @ A2



 <small>Alan Power Architects Ltd          13 Needham Road London, W11 2RP          Tel: 020 7229 9375 Fax: 020 7221 4172</small>	<b>DRAWING</b> Existing First Floor Plan	<b>DRAWING N°</b> 544 - 03
	<b>PROJECT</b> 254-256 BELSIZE RD LONDON NW6 4BT	<b>Rev.</b> B <b>Scale</b> 1:100 @ A2
	<b>CLIENT</b> EMPIRE COMMUNICATIONS LTD	<b>Date</b> Feb 2015 <b>Drawn</b> NK

DO NOT SCALE FROM THIS DRAWING. ALL DIMENSIONS TO BE CHECKED ON SITE AND DISCREPANCIES REPORTED TO ARCHITECT