


Notes
Do not scale from drawing.
All dimensions to be checked on site.
All levels to be checked on site.
All setting out must be checked on site.
This drawing is copyright WhitemanDesign.
This drawing must not be used onsite unless 'Issued for Construction'.



BLOCK PLAN 1:500@A3

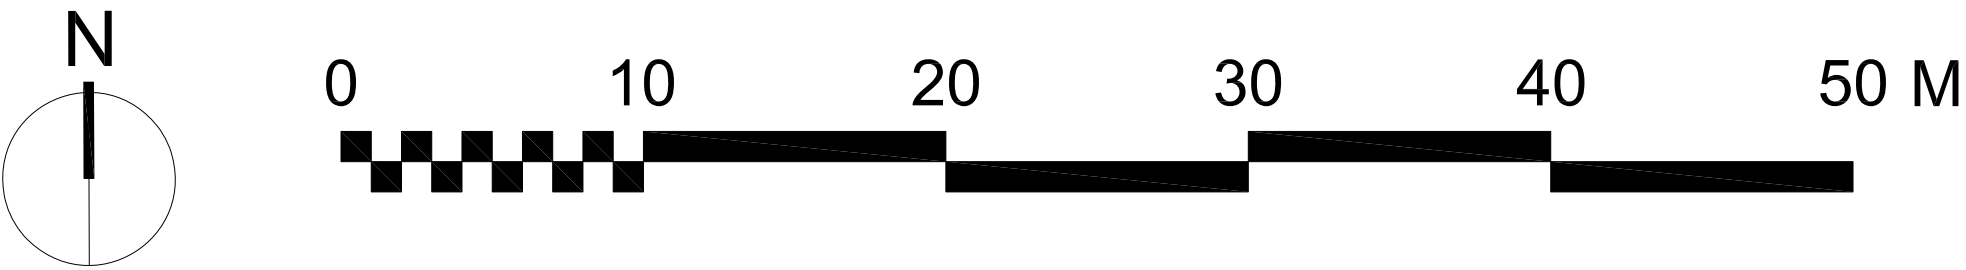


Rev	Date	Description
Project		
144 Bayham Street, Camden		
Client		
Catherine McQueen		
Date		Scale
06/03/15		1 : 500 at A3
Drawing Title		
Block Plan		
Drawn		Checked
LW		-
Approved		
-		
Drawing Status		
For Planning		
Project	View	Drawing No.
0044	P	002
2A Cadogan Road		lee@whitemandesign.com
Surbiton, KT6 4DL		www.whitemandesign.com
Telephone		
+44 (0)7792337613		

WhitemanDesign

Notes
Do not scale from drawing.
All dimensions to be checked on site.
All levels to be checked on site.
All setting out must be checked on site.
This drawing is copyright WhitemanDesign.
This drawing must not be used onsite unless 'Issued for Construction'.



LOCATION PLAN 1:1250@A3

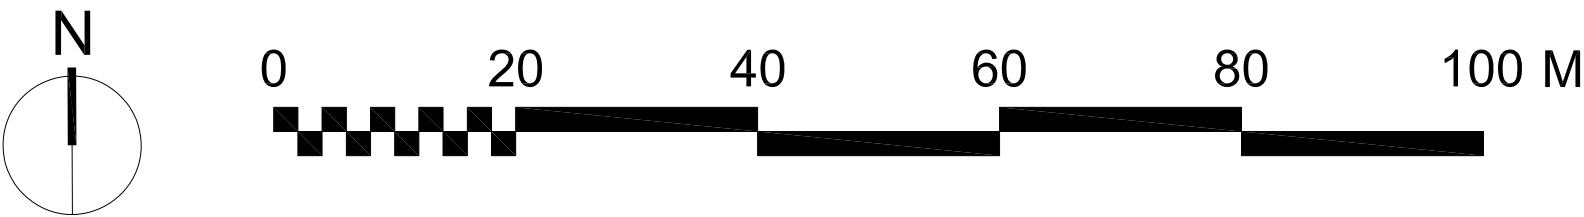

Rev	Date	Description
-----	------	-------------

Project
144 Bayham Street, Camden

Client
Catherine McQueen

Date
06/03/15

Scale
1 : 1250 at A3

Drawing Title
Location Plan

Drawn	Checked	Approved
LW		

Drawing Status
For Planning

Project	View	Drawing No.	Rev
0044	P	001	

2A Cadogan Road
Surbiton, KT6 4DL
Telephone
+44 (0)7792337613

lee@whitemandesign.com
www.whitemandesign.com

WhitemanDesign