


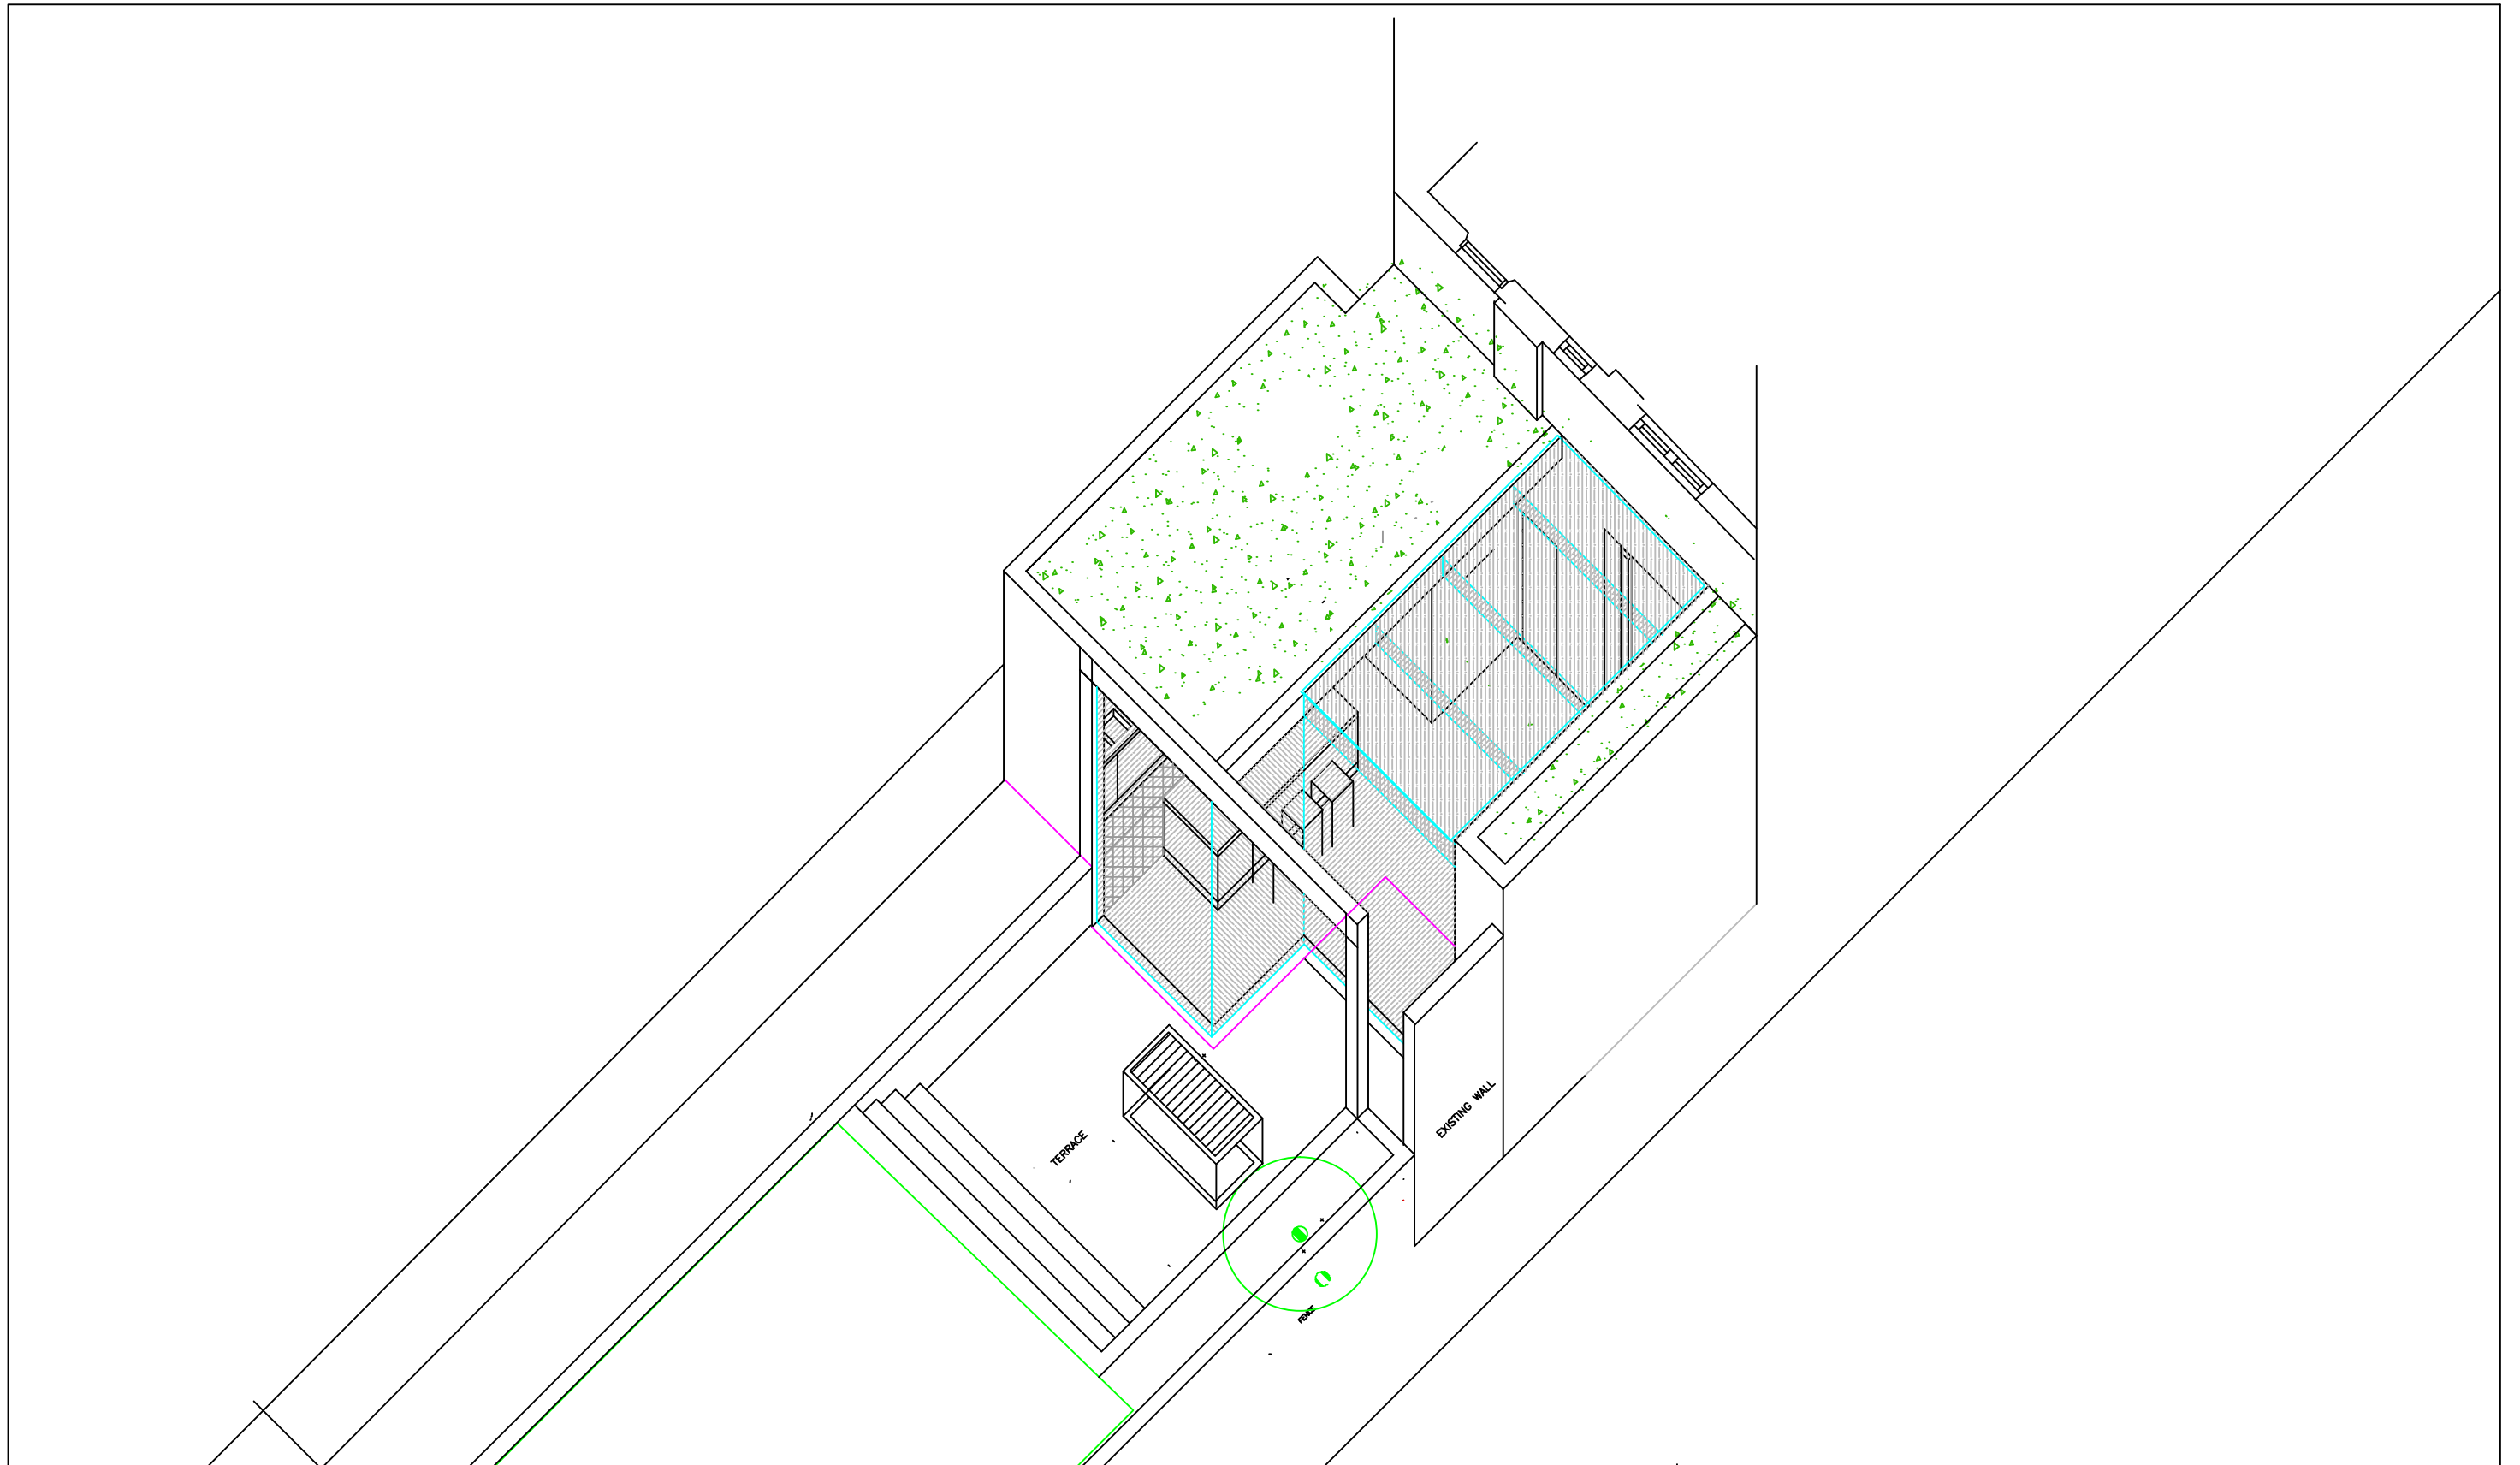

Notes



Project

27 PARLIAMENT HILL
FLATS 1&2
NW3 2TA

Drawing Title

AXONMETRIC VIEW

Scale

1:100@A3

Drawing No.

P/105