




BLOCK PLAN ~ 1:200

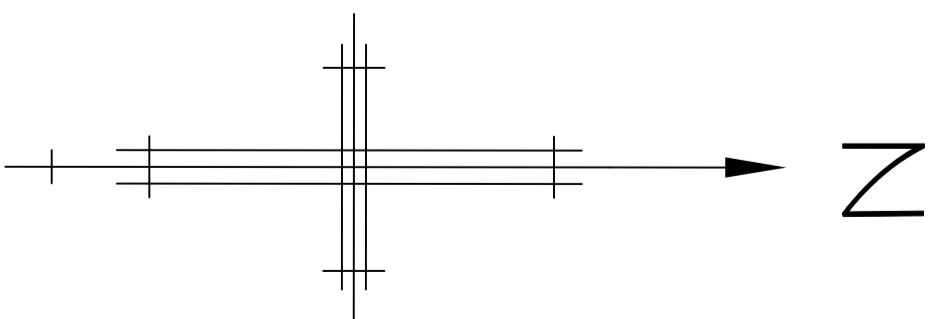

REV B - Ground floor depth reinstated as built  
 REV A - Entire rear wall moved forwards 940mm  
 REVISIONS  
 14/02/2014  
 13/02/2014  
 DATE

Architectural  
 Design & Planning

32 Grange Road  
 Plymouth PL7 2HY

t: 01752 341696  
 f: 01752 342503

**THE DESIGN WORKS**

TITLE  
 BLOCK PLAN

ADDRESS  
 33c MILL LANE  
 LONDON NW6 1NZ

CLIENT  
 COBSTAR Ltd  
 SCALE 1:200  
 DATE FEBRUARY 2013  
 DRAWING No. 121214/P/04  
 REV. B