



PROPOSED

ALL NEW SLATE ROOF TILES TO BE  
WELSH SLATE HEATHER BLUE.500MM X  
300MM CELTIC GRADE X 9MM  
ALL EXISTING LEADWORK TO BE  
REPLACED WITH NEW.

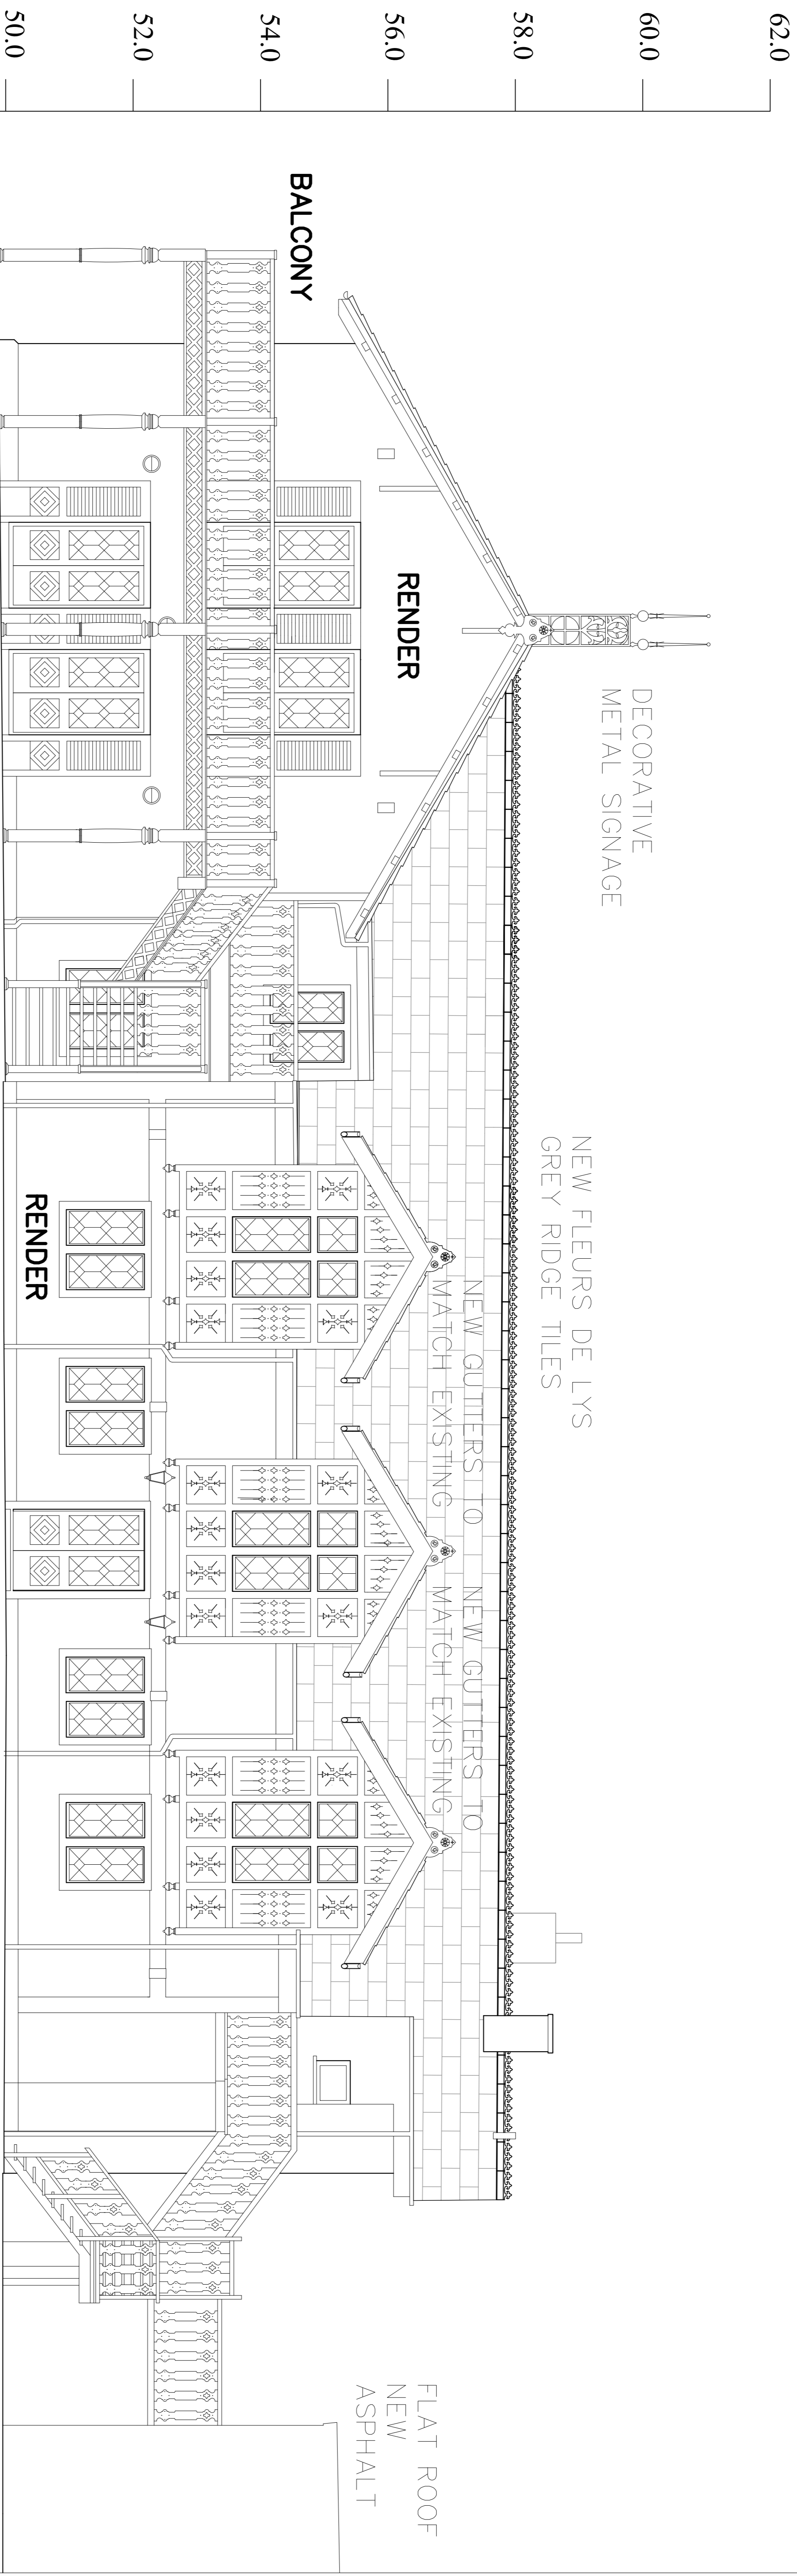

## Finchley Road elevation

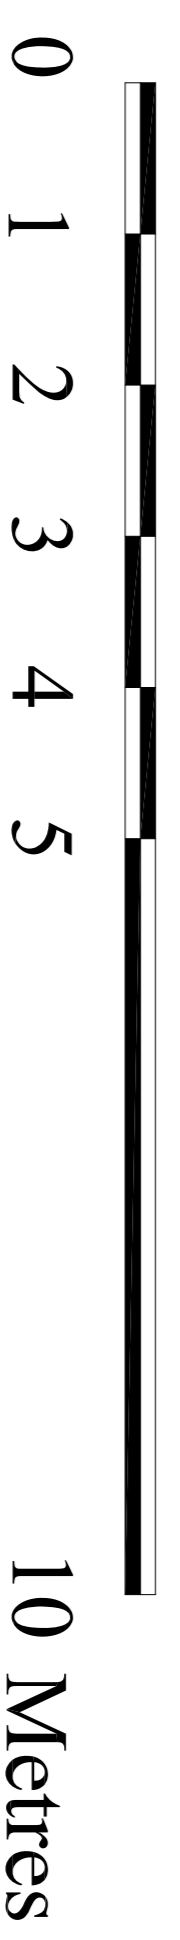

Notes:	
North	Client
Project No.	Scale
Date	Drawn by
Checked by	Drawing Title
Drawing No.	Drawing No.
Project: THE OLDE SWISS COTTAGE, 98 FINCHLEY ROAD, ST. JOHN'S WOOD, LONDON, NW3 5EL.	
ARCHITECTS DEPARTMENT	
THE OLD BREWERY	
TADCASTER	
LS24 9SB	
TEL:01937 832225 FAX:01937 839229	

This drawing is the property of SAMUEL SMITH. Copyright is reserved and this drawing is issued on the understanding that it shall not be reproduced, stored in a retrieval system or used in any way without the prior consent in writing of SAMUEL SMITH. This drawing is not to be scaled for the purposes of setting-out. Dimensions to be checked on site and verified prior to commencing.