


Chalcot Gardens

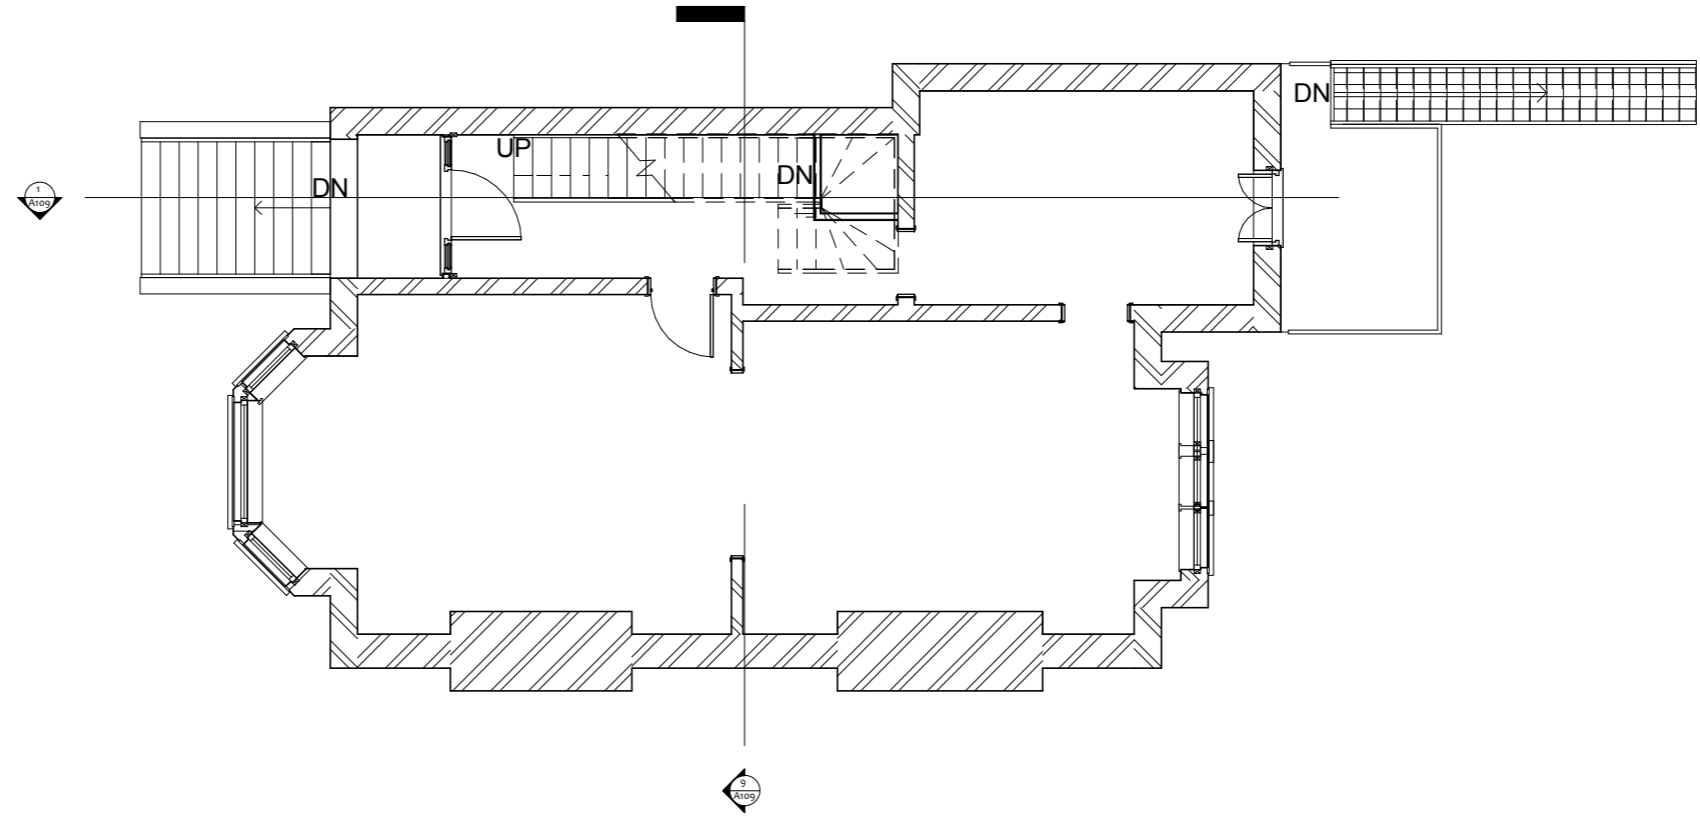

No.	Description	Date

Mr and Mrs Nye
 3 Chalcot Gdns, NW3
 4YB

Raised Ground		
Project number	Project Number	A102
Date	Issue Date	
Drawn by	Author	Scale
Checked by	Checker	
		1 : 100