


Side Elevation

1 : 100

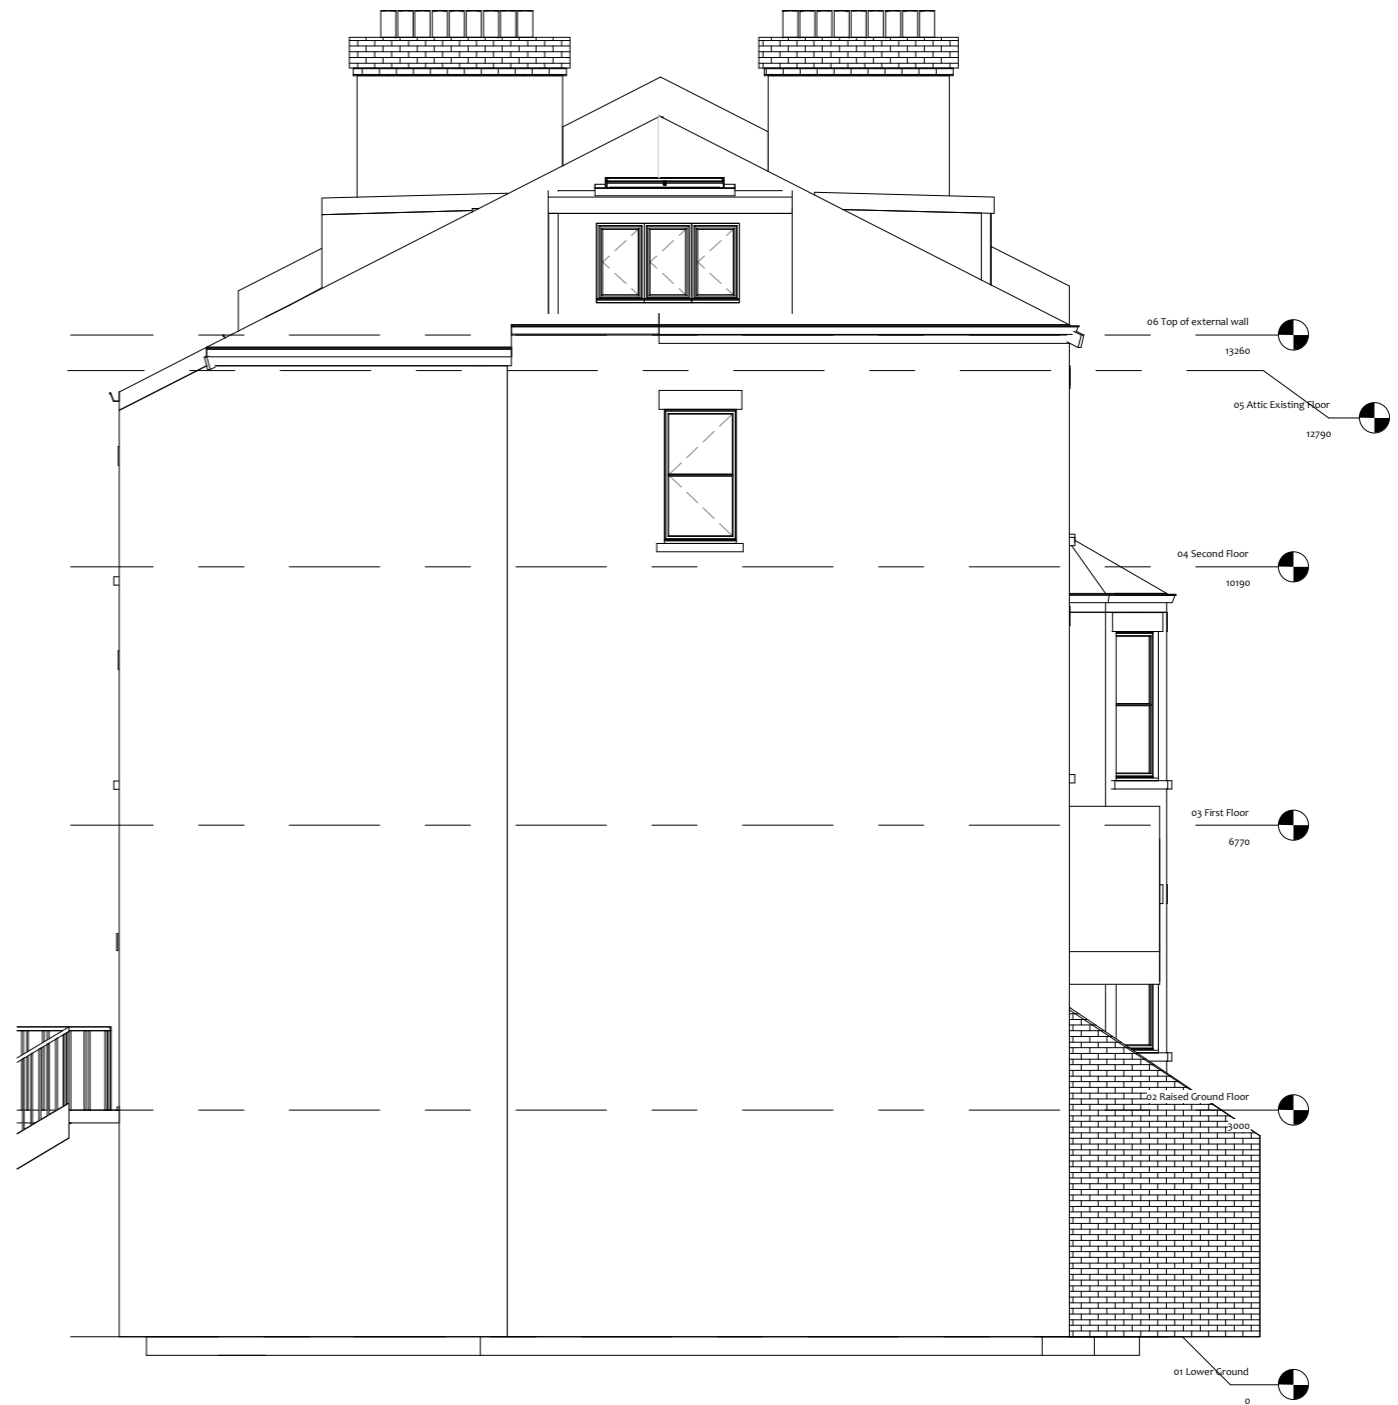

Side Elevation Proposed

1 : 100

No.	Description	Date

Mr and Mrs Nye		Side Elevation Existing and Proposed	
3 Chalcot Gdns, NW3		Project number	Project Number
4YB		Date	Issue Date
		Drawn by	Author
		Checked by	Checker
		Scale	1 : 100
		A107	