



0 0.5 1 2 3 4 5m

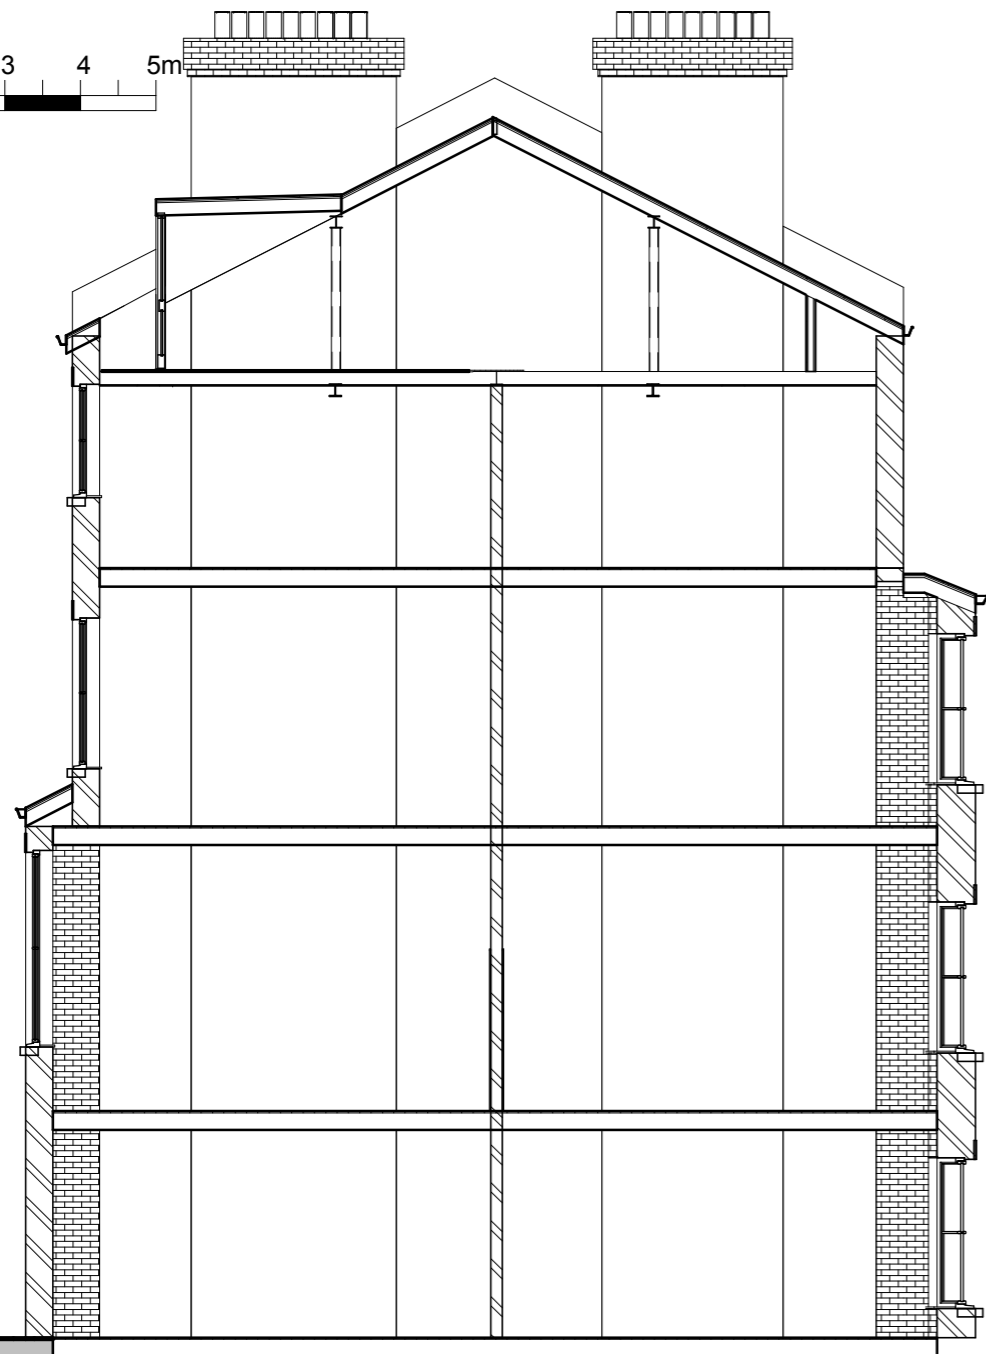

Section 11

1 : 100

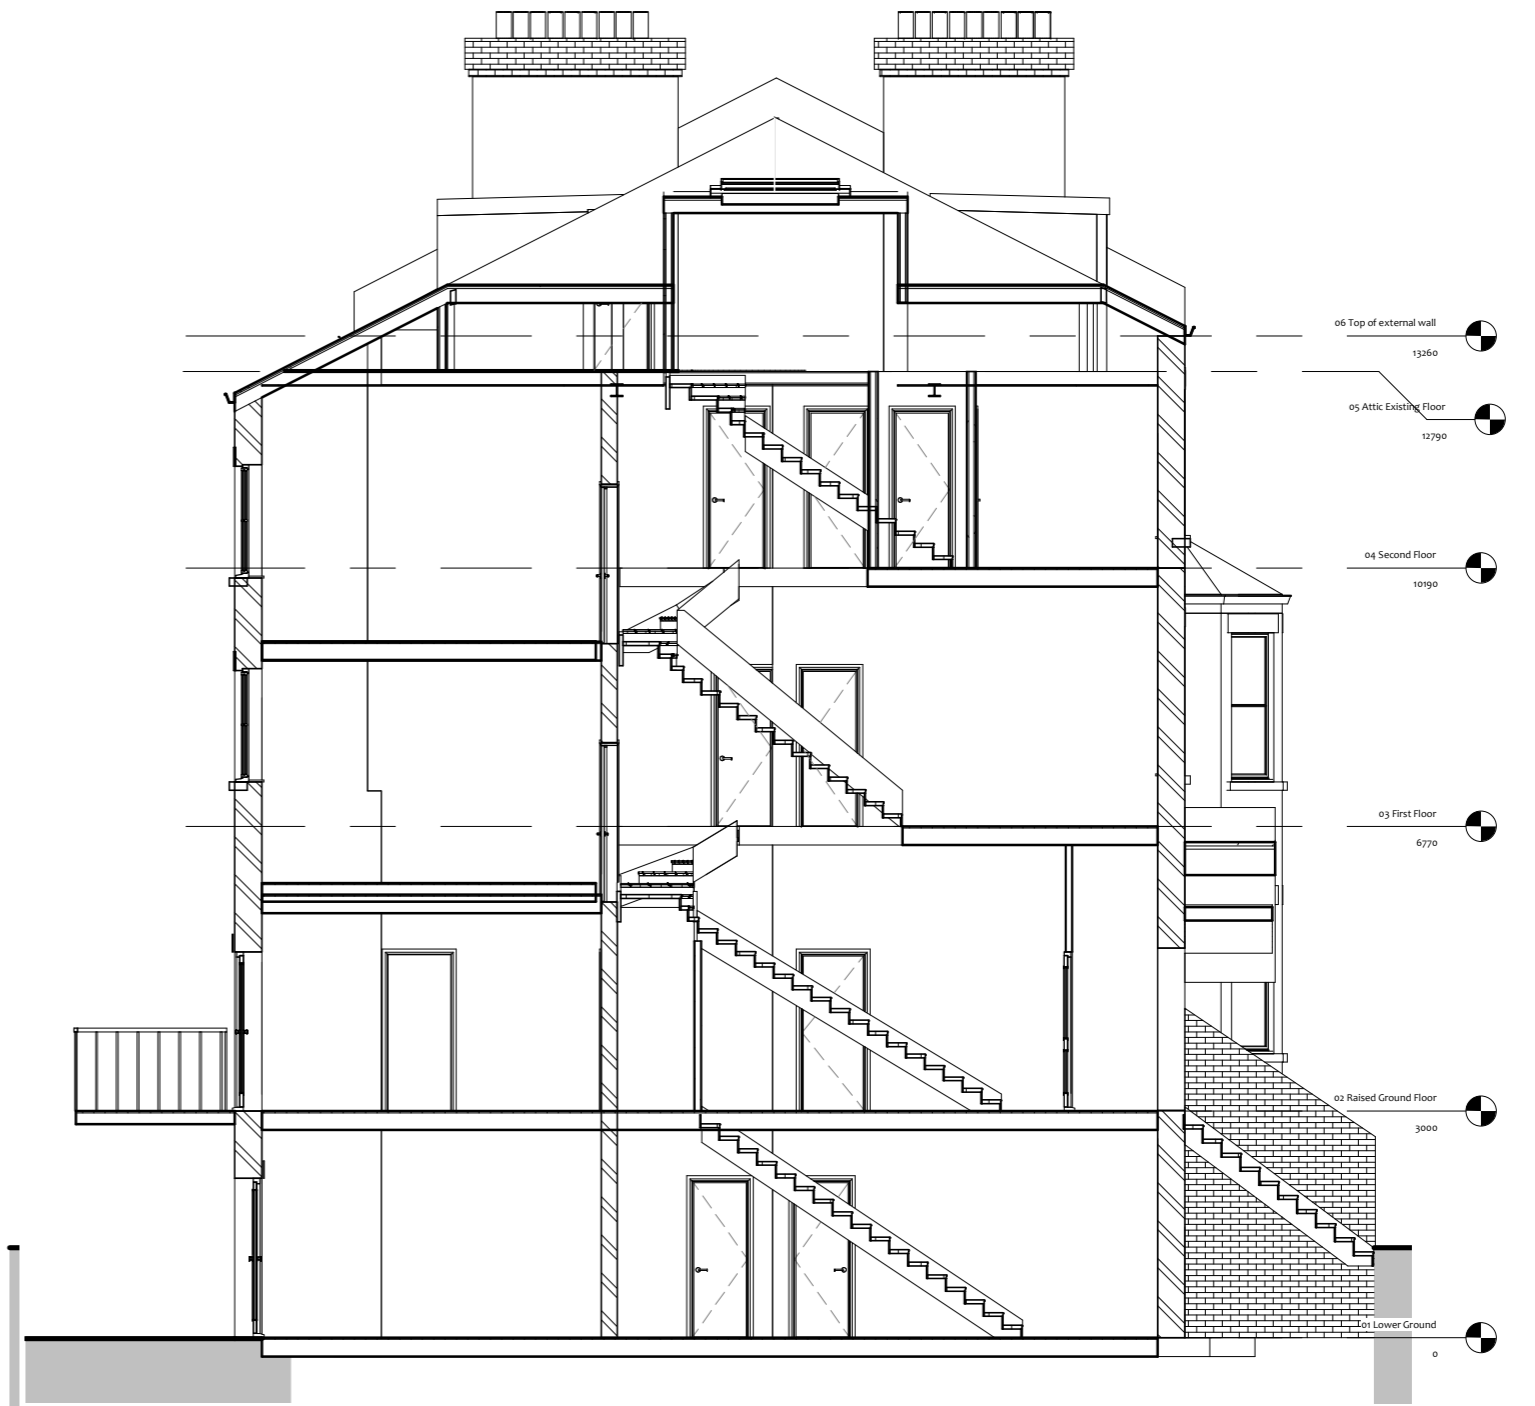

Section 10

1 : 100

No.	Description	Date

Mr and Mrs Nye
 3 Chalcot Gdns, NW3
 4YB

Proposed Sections 10 & 11

Project number	Project Number
Date	Issue Date
Drawn by	Author
Checked by	Checker

A110

Scale 1 : 100