



This drawing is copyright of Anna Williamson Architects
Do not scale dimensions from this drawing.
All dimensions are to be checked on site.
Report any dimensional discrepancies, errors or omissions prior to commencing on site.


Read in conjunction with:
drawings P01-07, current revisions
All dimensions approximate, for indicative purposes only
Structural elements and foundations subject to confirmation by structural engineer
Party wall lines subject to confirmation by party wall surveyor

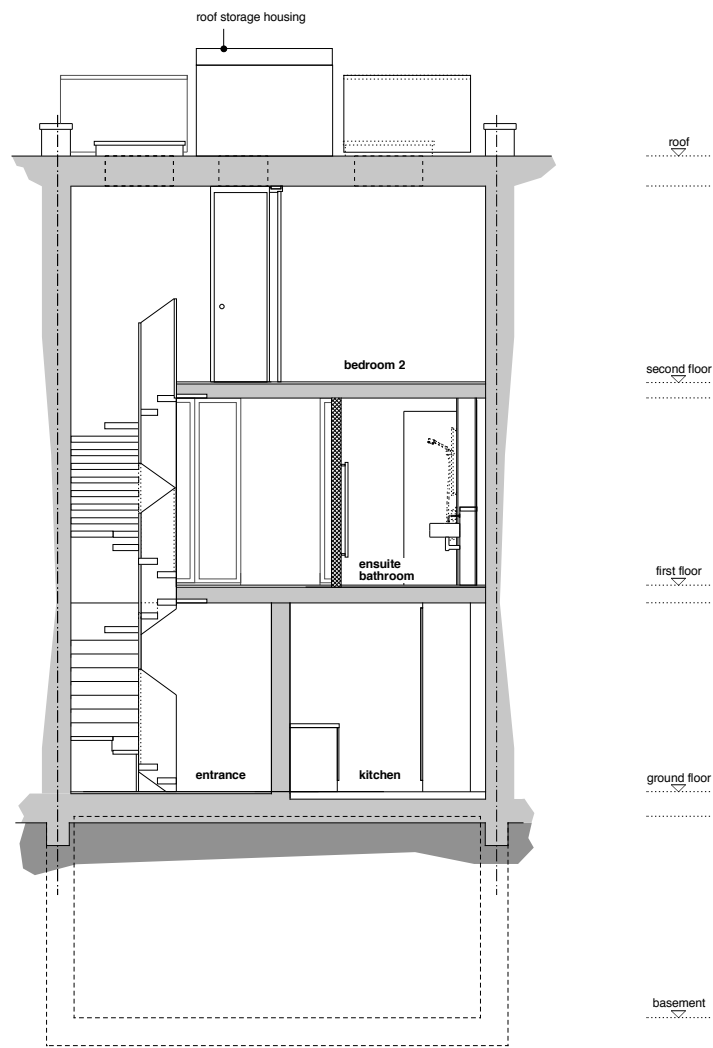

Section A
Through house and stair

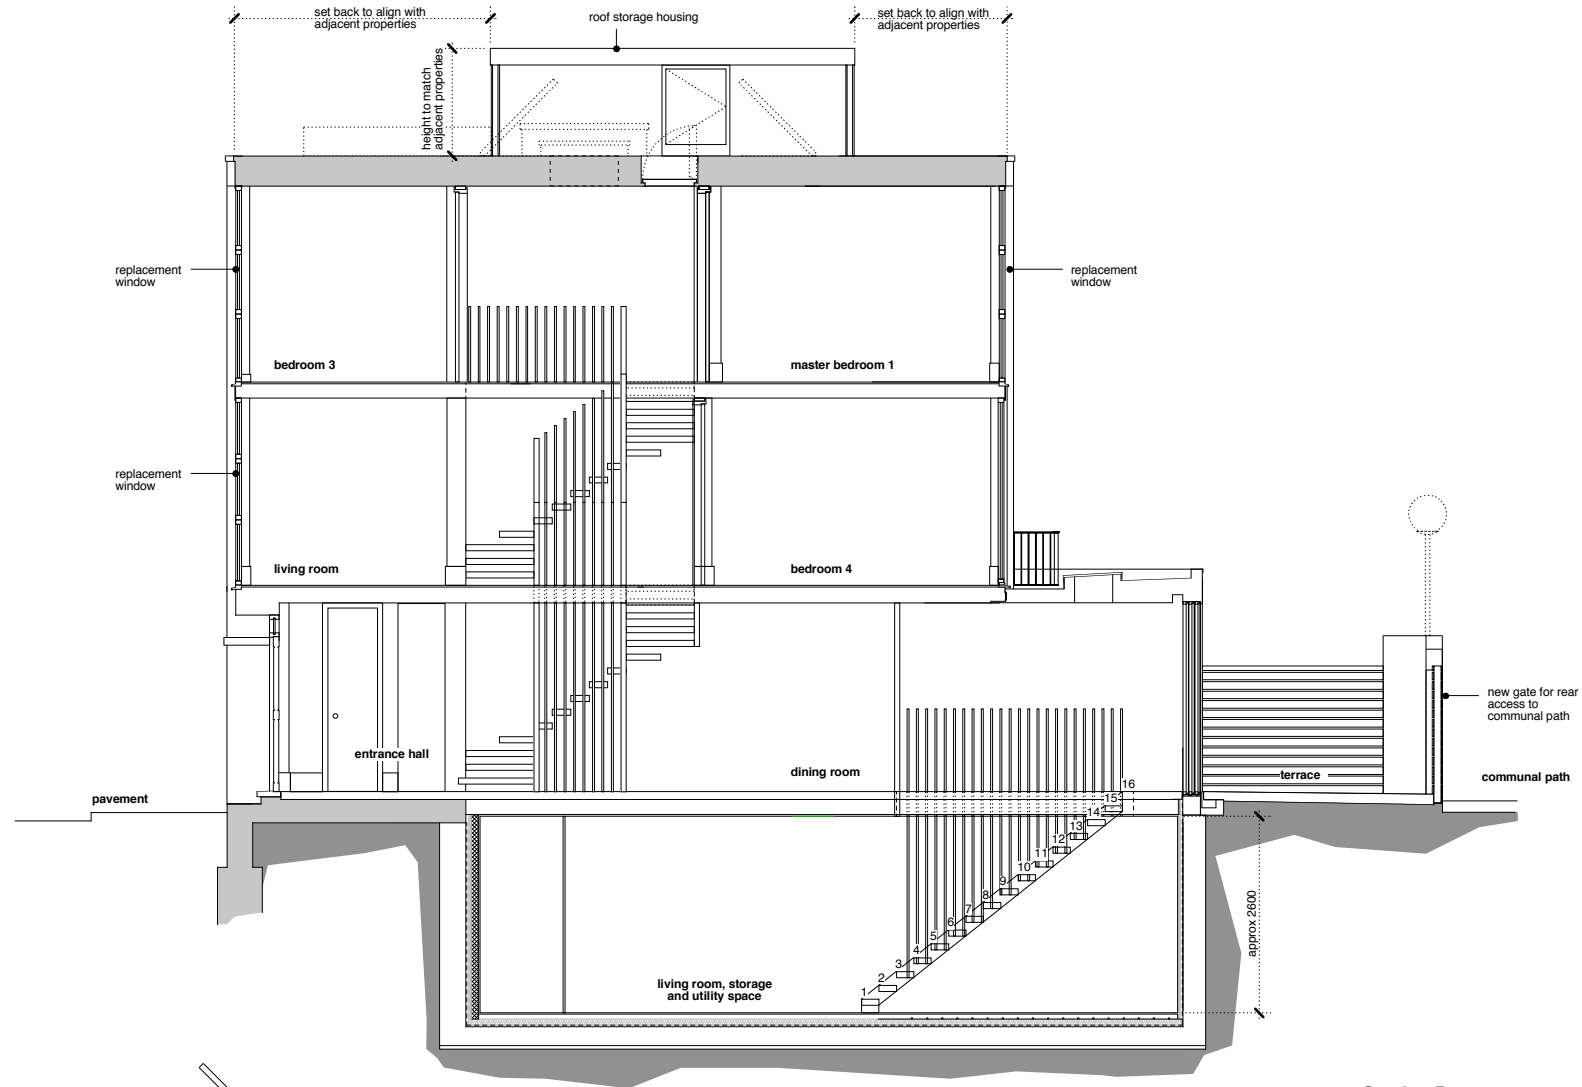

Section B
Through house and garden

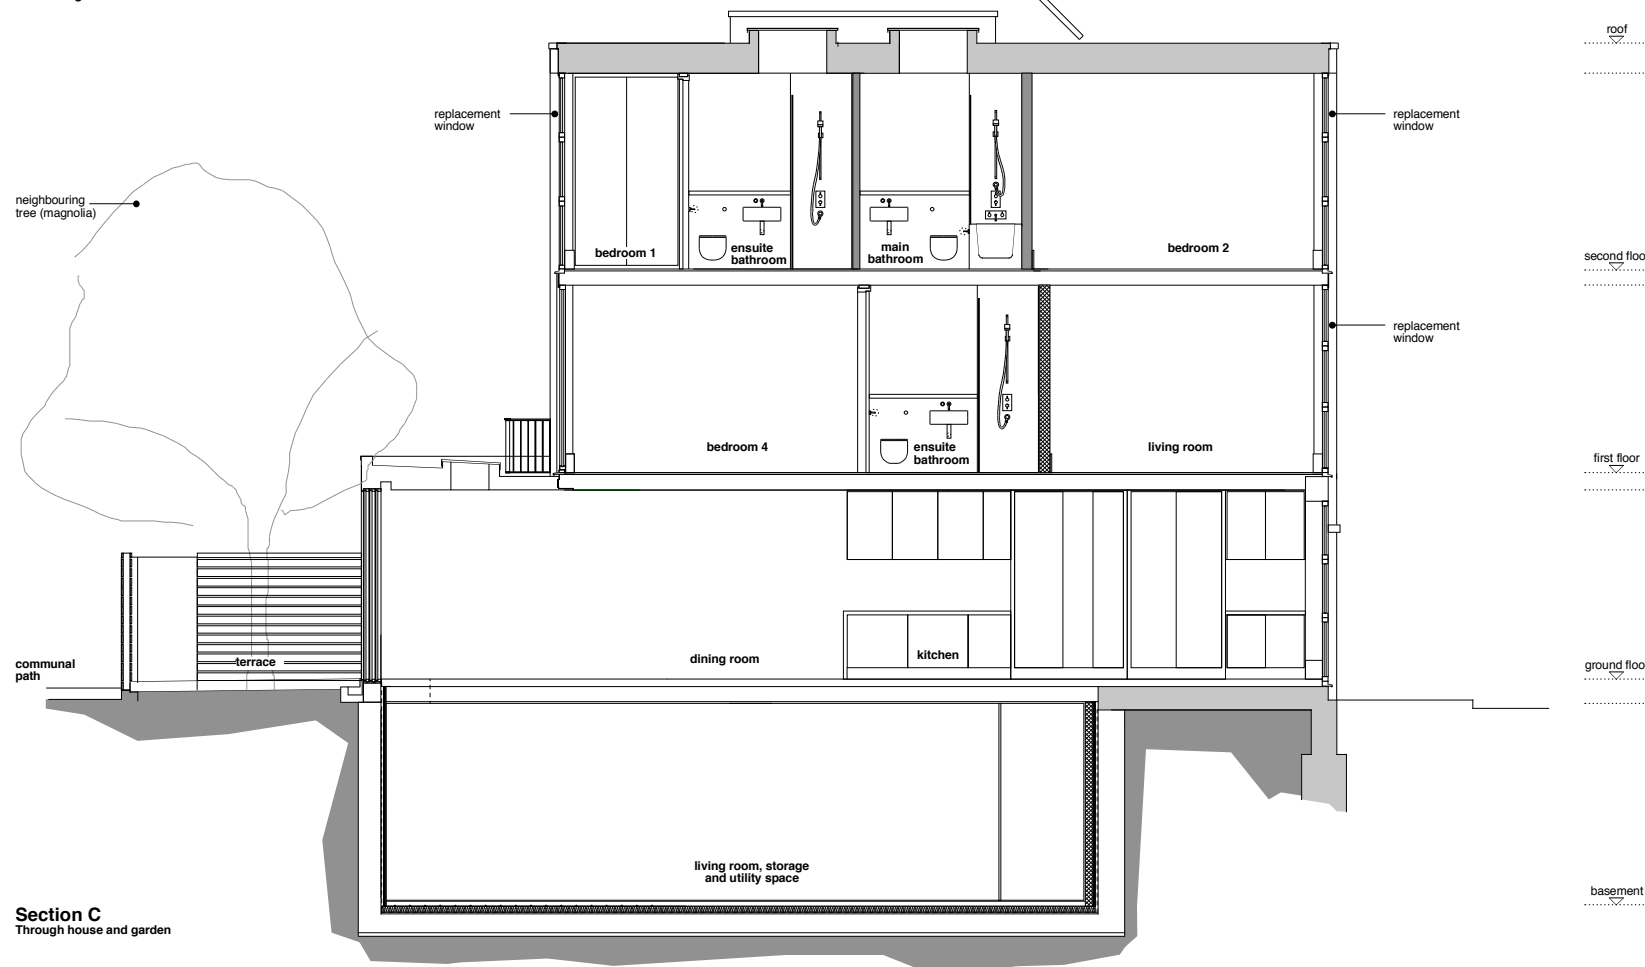

Section C
Through house and garden

Rev	Date	Description
A	30 04 2015	Planning

50 Hawtreys Road

Project: 56 Hawtreys Road, NW3 3SS
Drawing Number: P06 Revision: A
Drawing Title: General Arrangement Proposed GA Sections
Scale: 1:50 @ A1, 1:100 @ A3
Date: 24 12 2014
Status: **PLANNING**

Anna Williamson ARCHITECTS
90 Hawtreys Road London NW3 3SS UK
t 020 7586 0475 m 07967 738 992
e studio@annawilliamsonarchitects.co.uk