


area to be licensed
 8 chairs
 4 tables
 2 x barriers

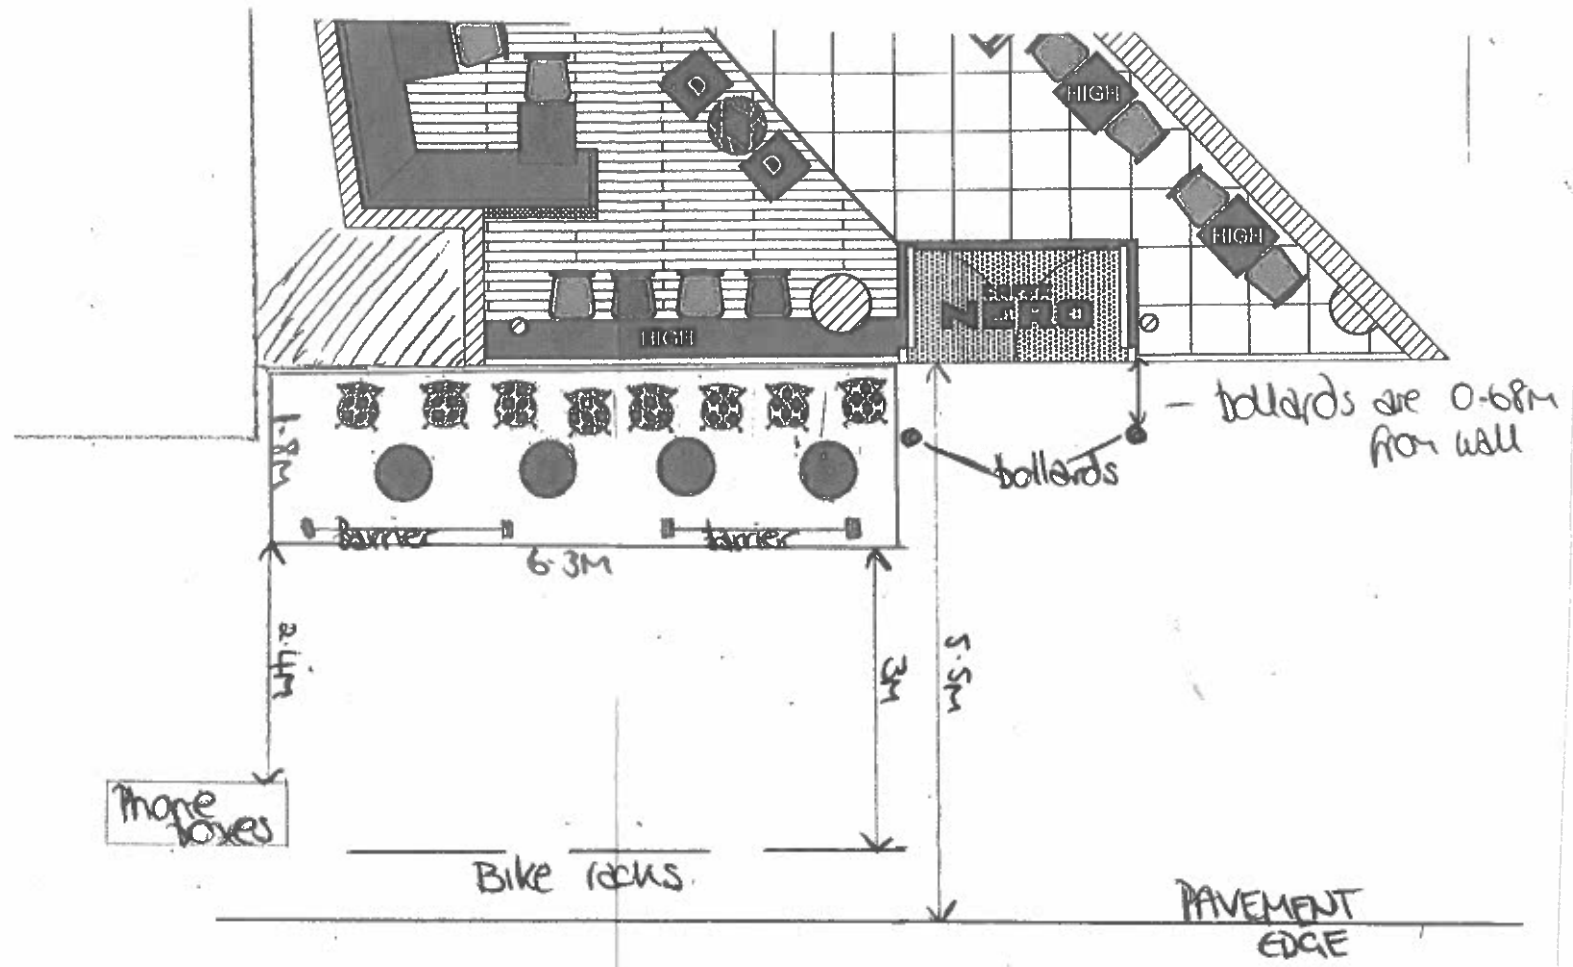

bedrock
 Bedrock Design Consultants Ltd
 2nd Floor, 39 Gold Street, Northampton,
 NN1 1RA
 T 01604 250002
 F 01604 250003
 info@bedrockdesign.co.uk

Client
 Caffe Nero

Project
 Holborn

Description
 Merchandise GA
 Ground Floor

| | | |
|---------|----------|------------|
| Scale | Drawn by | Date |
| 1:75@A3 | JB | 14/04/2014 |

| | |
|-------------|----------|
| Drawing N° | Revision |
| CN640 - 100 | C |

This drawing is the copyright of Bedrock Design Consultants Ltd. This drawing cannot be copied, reproduced, retained or disclosed to any unauthorised person without prior permission in writing from the designer.