


**Proposed Logistic plan for Crane lift of external roof plant and equipment**

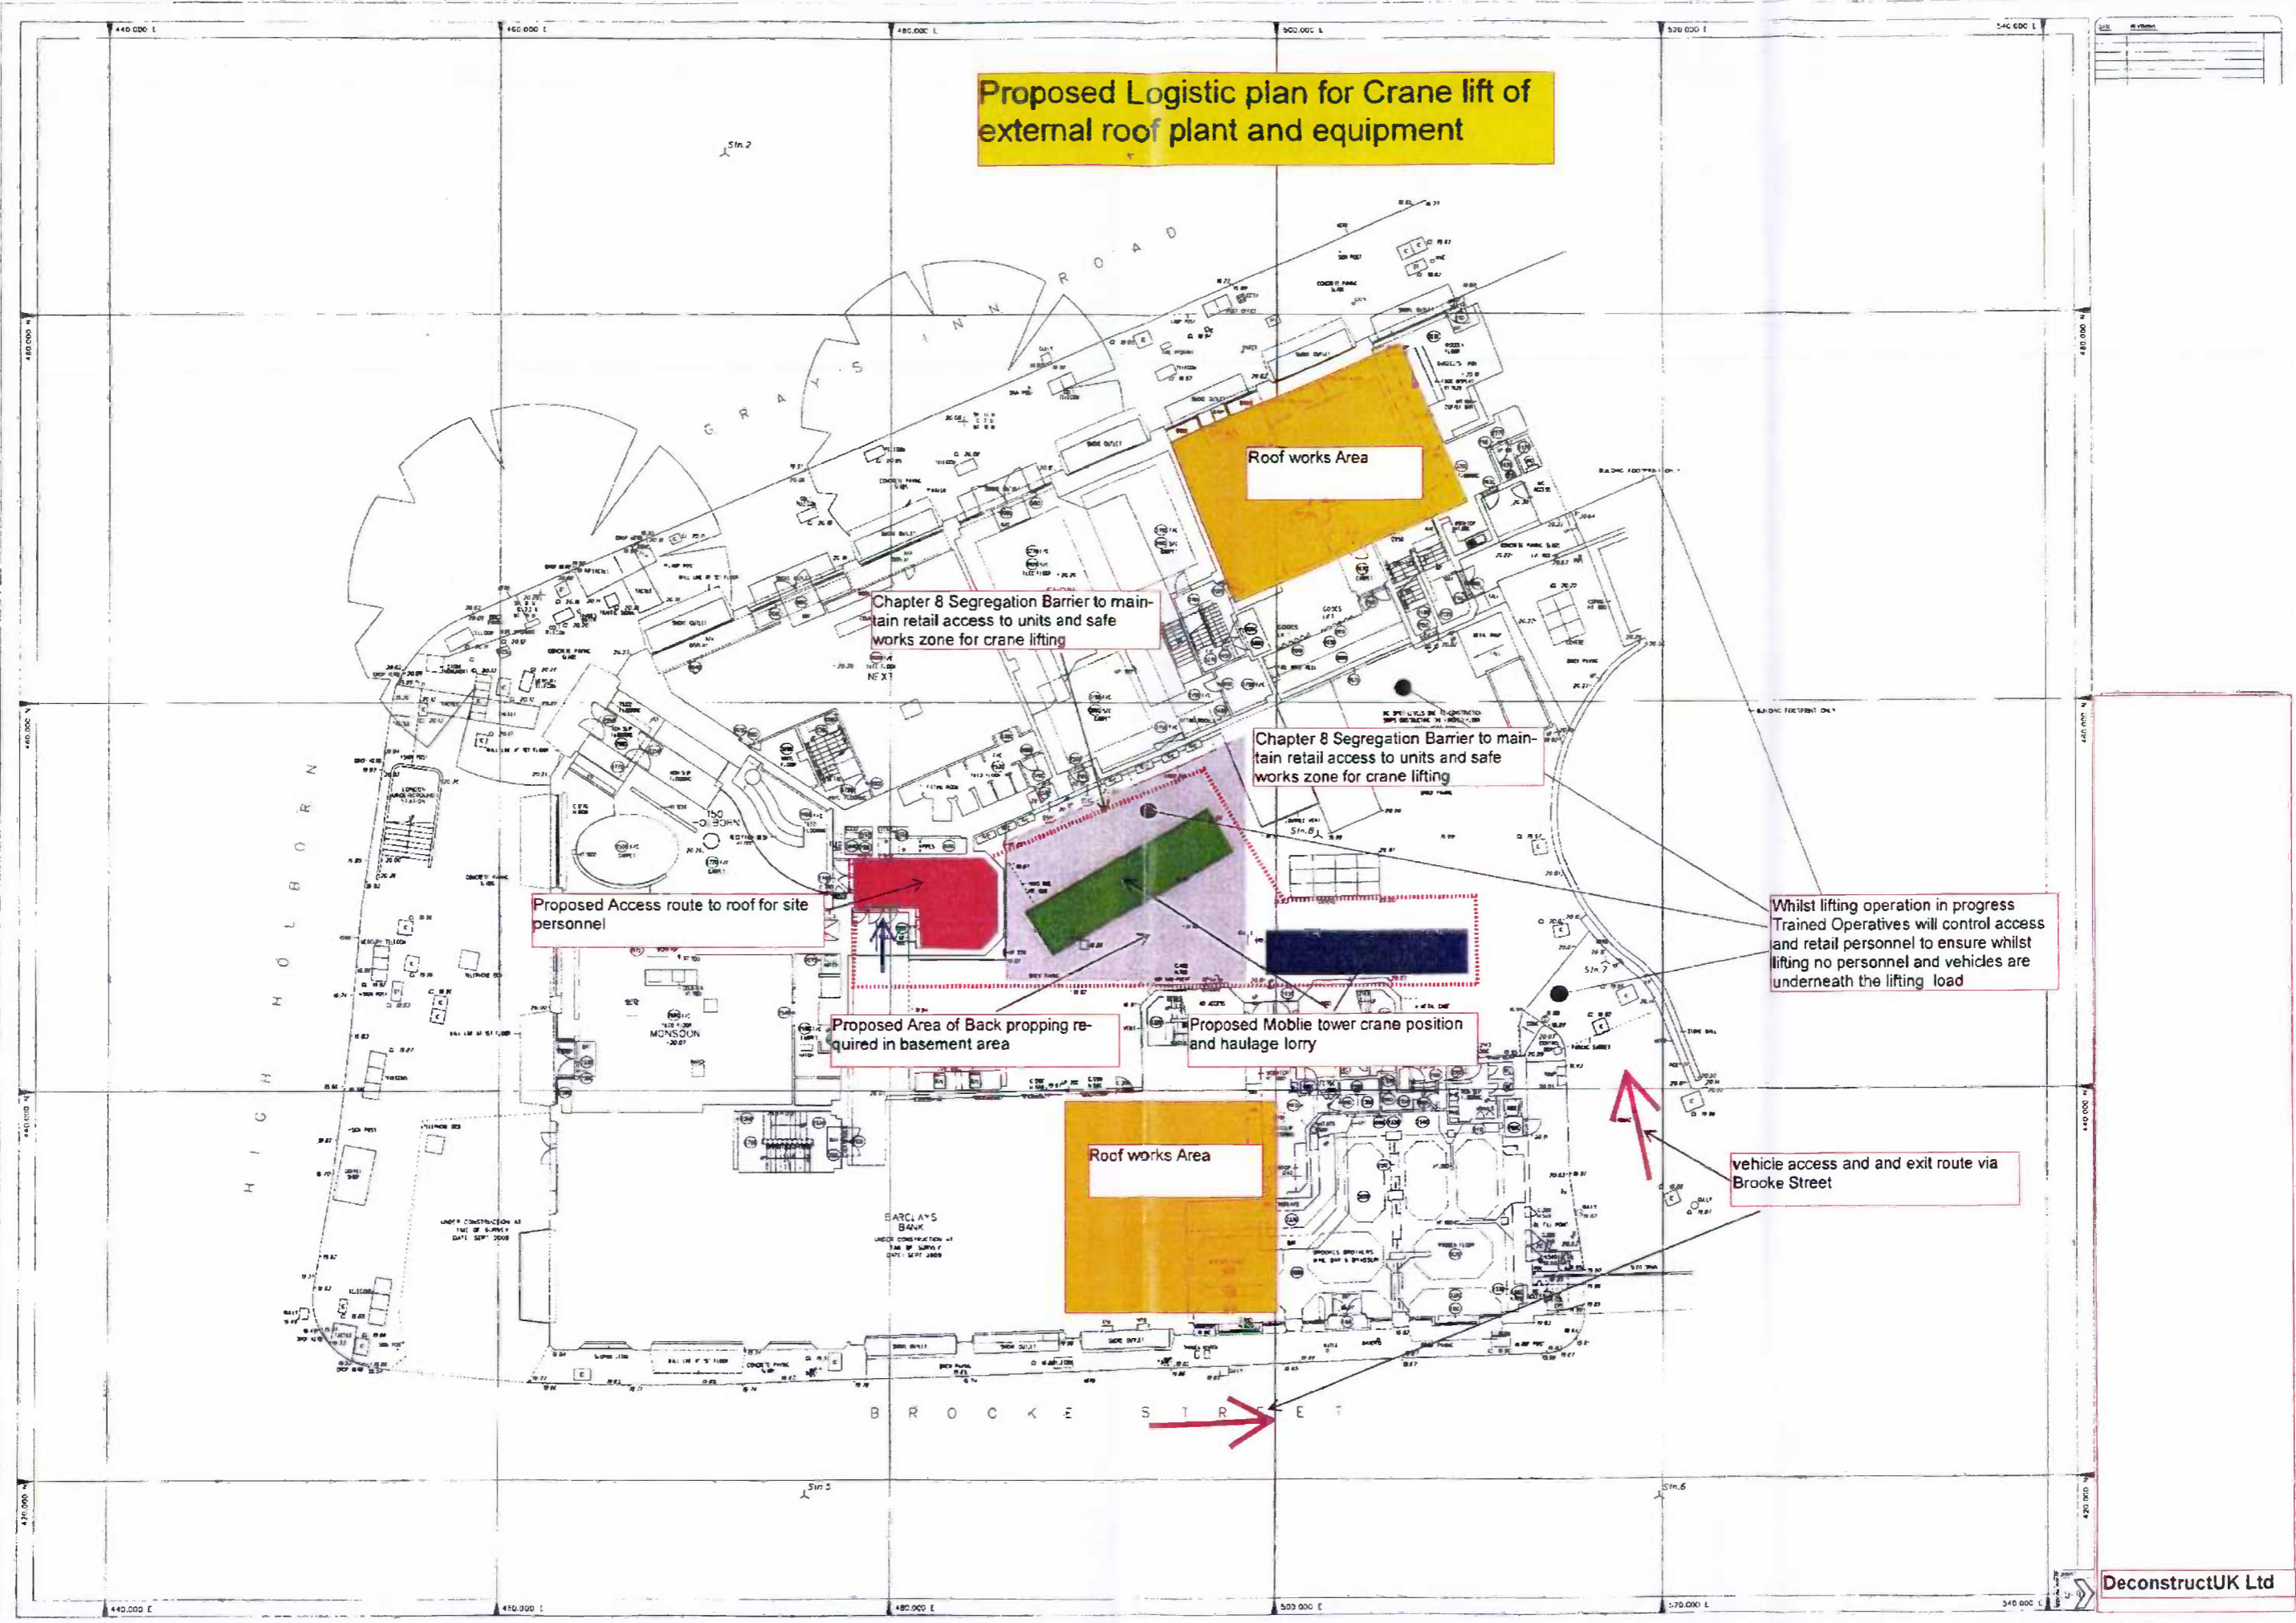

Roof works Area

Chapter 8 Segregation Barrier to maintain retail access to units and safe works zone for crane lifting

Chapter 8 Segregation Barrier to maintain retail access to units and safe works zone for crane lifting

Proposed Access route to roof for site personnel

Proposed Area of Back propping required in basement area

Proposed Mobile tower crane position and haulage lorry

Whilst lifting operation in progress Trained Operatives will control access and retail personnel to ensure whilst lifting no personnel and vehicles are underneath the lifting load

Roof works Area

vehicle access and exit route via Brooke Street