

existing ridge height [76.450 AOD] existing eaves [72.150 AOD] eaves height[72.125 AOD] UNIT 15 LIVING UNIT 11 BEDROOM 1 UNIT 13 KITCHEN UNIT 9
LIVING / KITCHEN / DINING UNIT 10 BEDROOM 1 UNIT 6
LIVING / KITCHEN / DINING lv00 upper [61.200 AOD] ∇ UNIT 2 KITCHEN LANCASTER GROVE UNIT 2 LIVING / DINING RESIDENTIAL STORAGE lv basment [55.200 AOD] 01 PROPOSED SECTION [AA]
SCALE 1:100

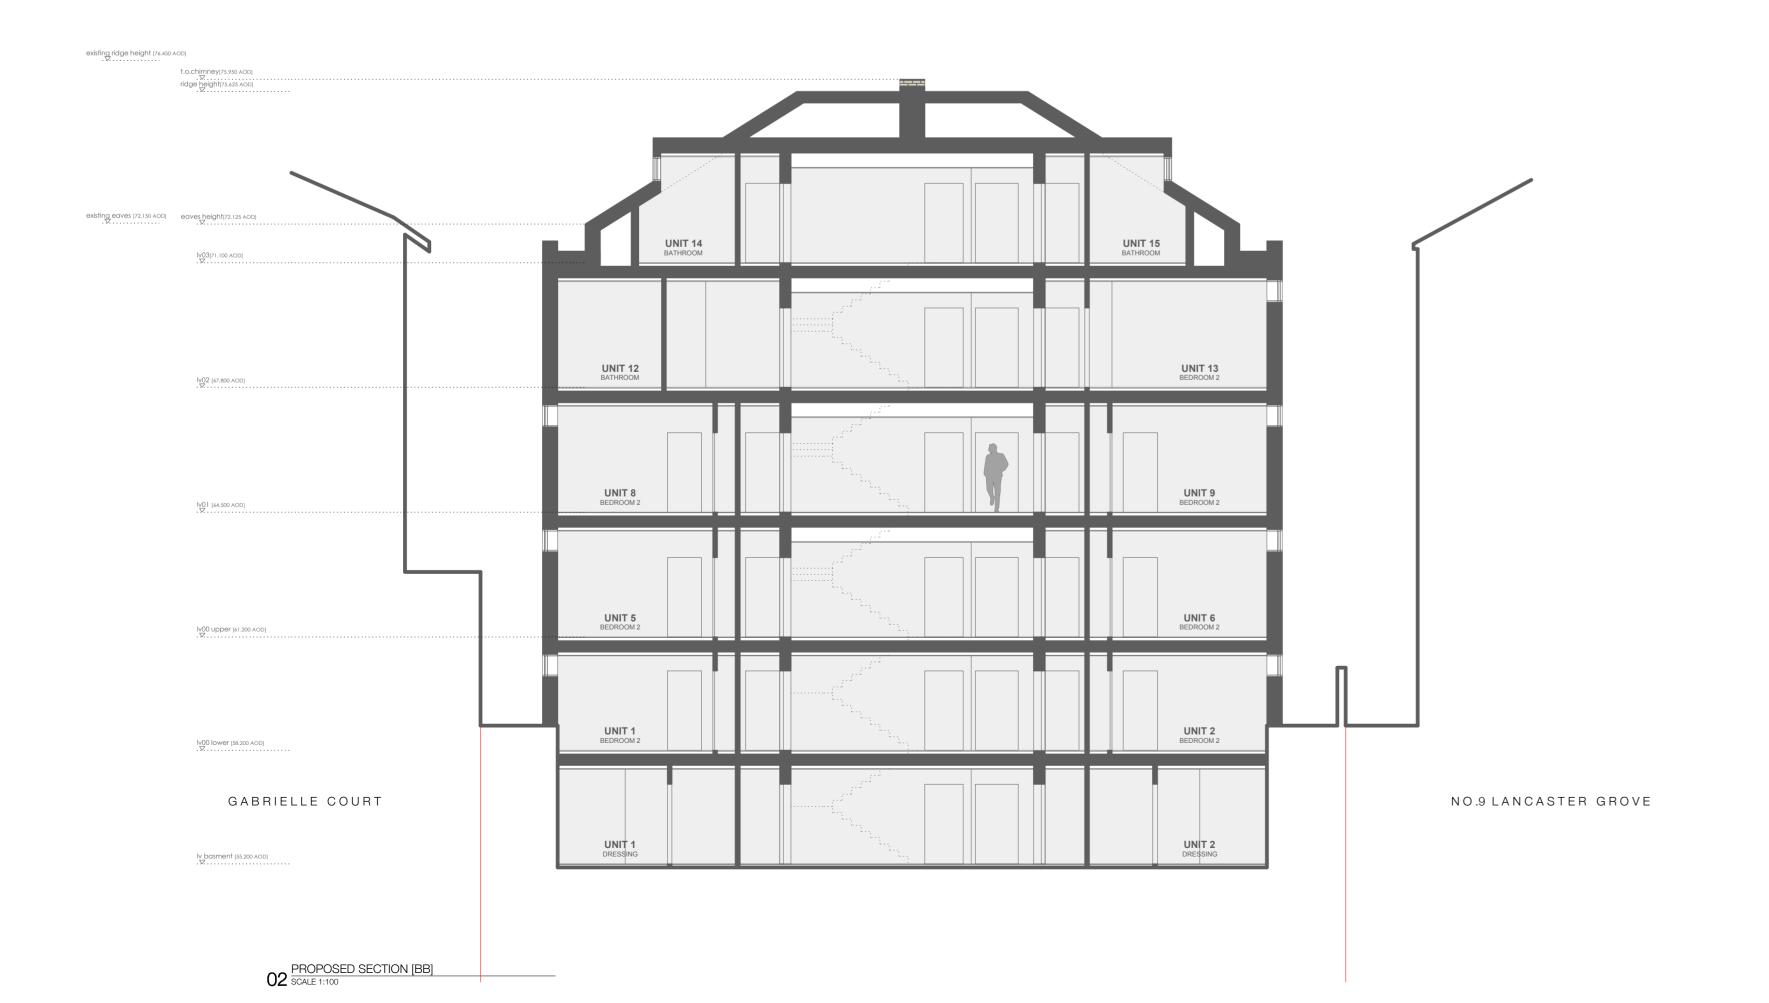

NOTE: Refer to **Studio Engleback** information for detail on landscape proposals and levels

0 4 6 8 10 M

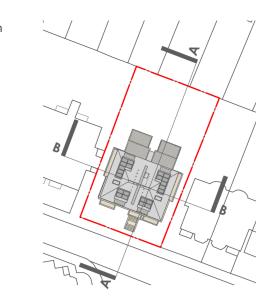

© john pardey architects

Do not Scale. Used figured dimensions only.
All dimensions to be checked on site.
All drawings to be read in conjunction with engineer's drawings. Any discrepancies between consultants drawings to be reported to the Architect before any work commences.
The Contractor's attention is drawn to the Health & Safety matters identified in the Health & Safety plan and on drawings as being potentially hazardous.
These items should not be considered as a full and final list.
The Work Package Contractor's normal Health & Safety obligations still apply when undertaking constructional operations both on and off site.

drawing: PROPOSED SITE SECTIONS

project: 5-7 LANCASTER GROVE

drawing no: 1409_3500 status code/ revision:

PLANNING

scale @ A1: 1:100 FEB 2015



john pardey architects Beck Farm Studio St Leonards Road East End Lymington Hampshire SO41 5SR www.johnpardeyarchitects.com 01590 626465