


This drawing is to be read in conjunction with all relevant architects, engineers and specialists drawings and specifications.

Do not scale from this drawing.

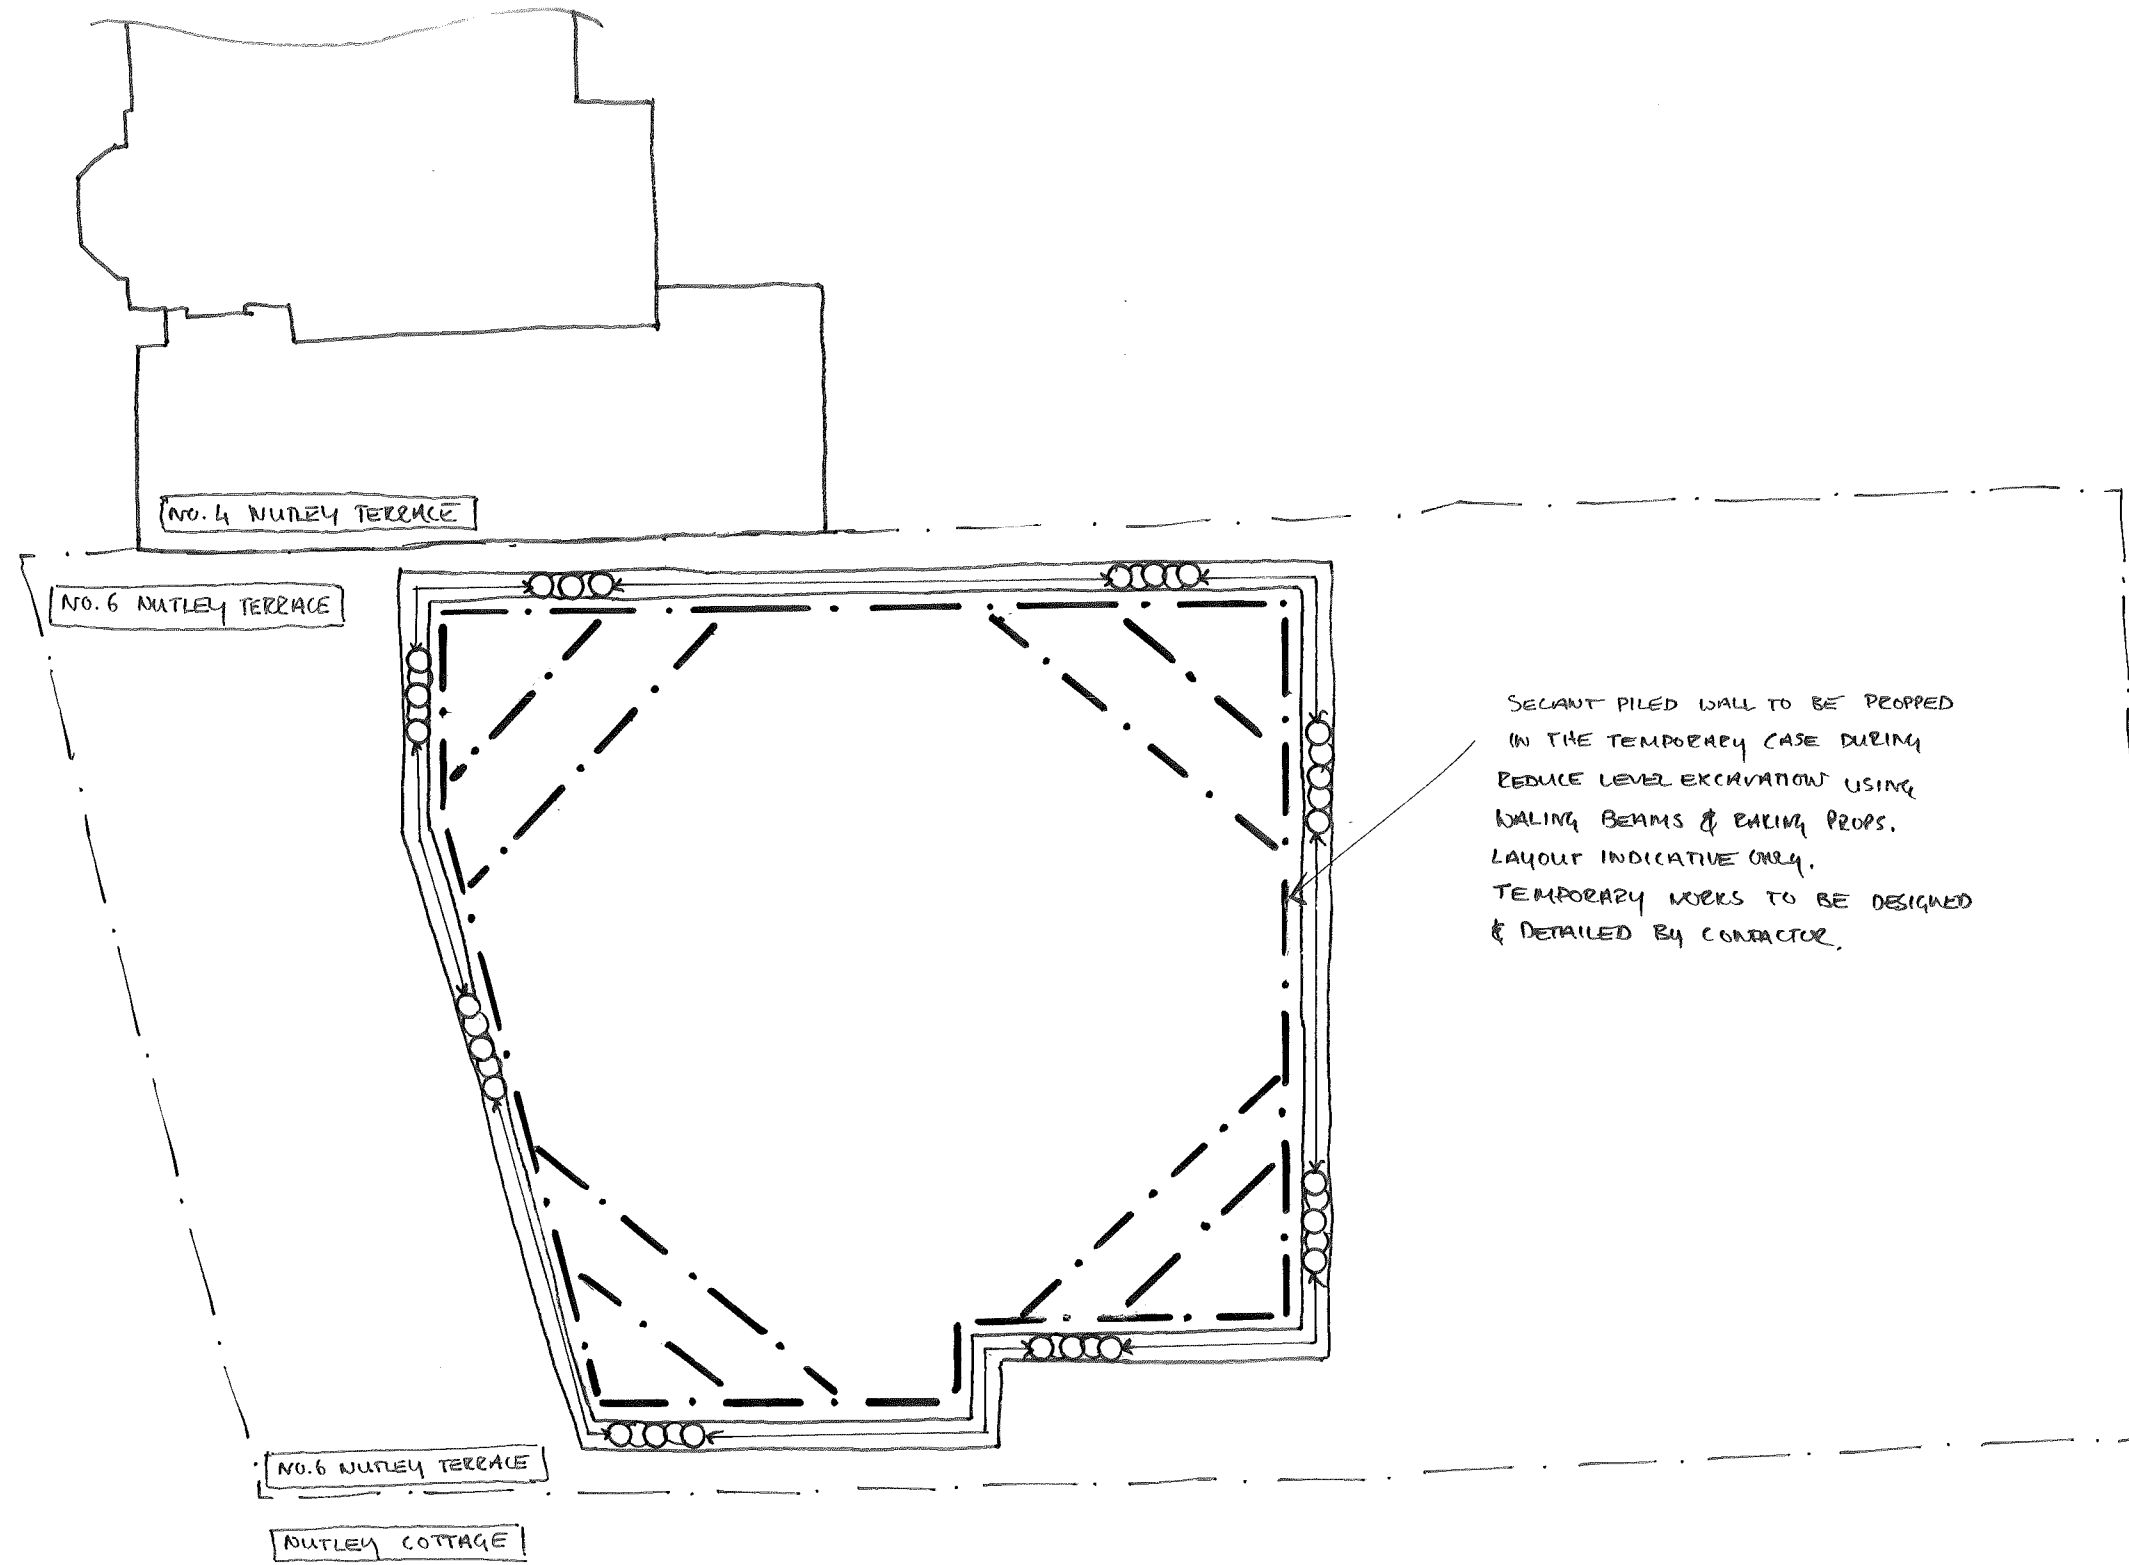

rev	date	by	chk	description

elliottwood

Elliott Wood Partnership LLP, 241 The Broadway, London SW19 1SD
Consulting Structural and Civil Engineers. www.elliottwood.co.uk
tel: (020) 8544 0033 fax: (020) 8544 0066 info@elliottwood.co.uk

job title

**NO. 6 NUTLEY TERRACE,
LONDON, NW3 5BX**

drawing title

**INDICATIVE
TEMPORARY PROPPING
LAYOUT**

scale(s) date drawn
1:200@A3 MARCH'15 SST

drawing status

PRELIMINARY

job no	drawing no	revision
2140657	S.50	01

B Network Rail Asset Information



BELSIZE TUNNELS HAMPSTEAD

Plot Scale 1:500

Plot Date 11/8/2011

