


N
EXISTING TREE PLAN
SCALE 1:200

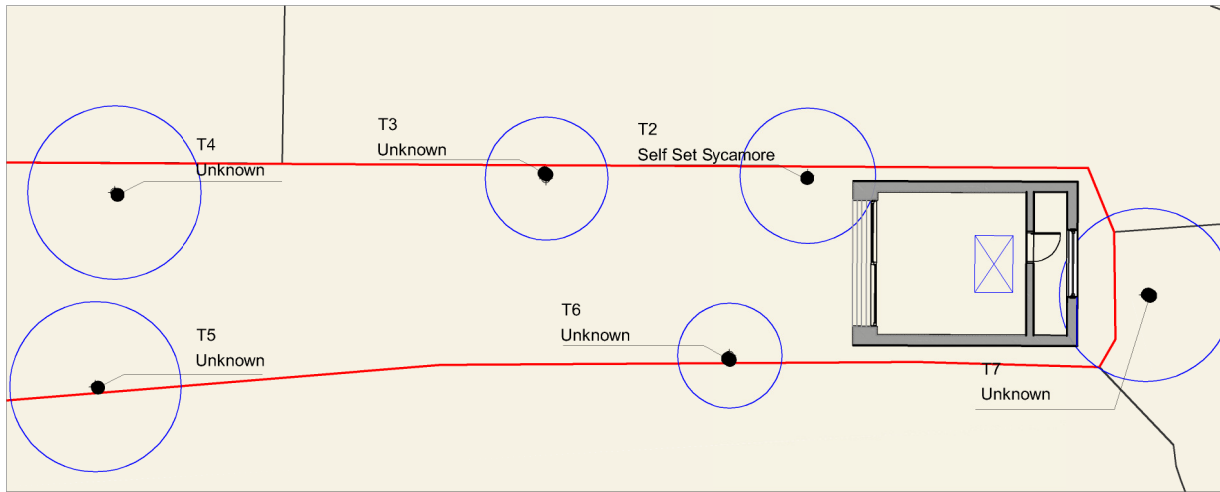

N
PROPOSED TREE REMOVAL PLAN
SCALE 1:200



DRAWING EXISTING TREE PLAN AND PROPOSED TREE REMOVAL PLAN	NOTES
STATUS PRELIMINARY	

DRAWN BY AC	CHECKED BY	SCALE 1/200 @ A4	DATE 12.05.2015
DRAWING NUMBER 1514.PL.05		REVISION	

PROJECT Oksana Fedoseyeva	SITE ADDRESS 15a Crossfield Rd London NW3 4NT
STAGE PLANNING	

ecospace
architecture, naturally

3 LILFEE YARD
LONDON SE17 3QA
T: 020 7703 4004
F: 020 7708 4750
E: info@ecospacestudios.com