
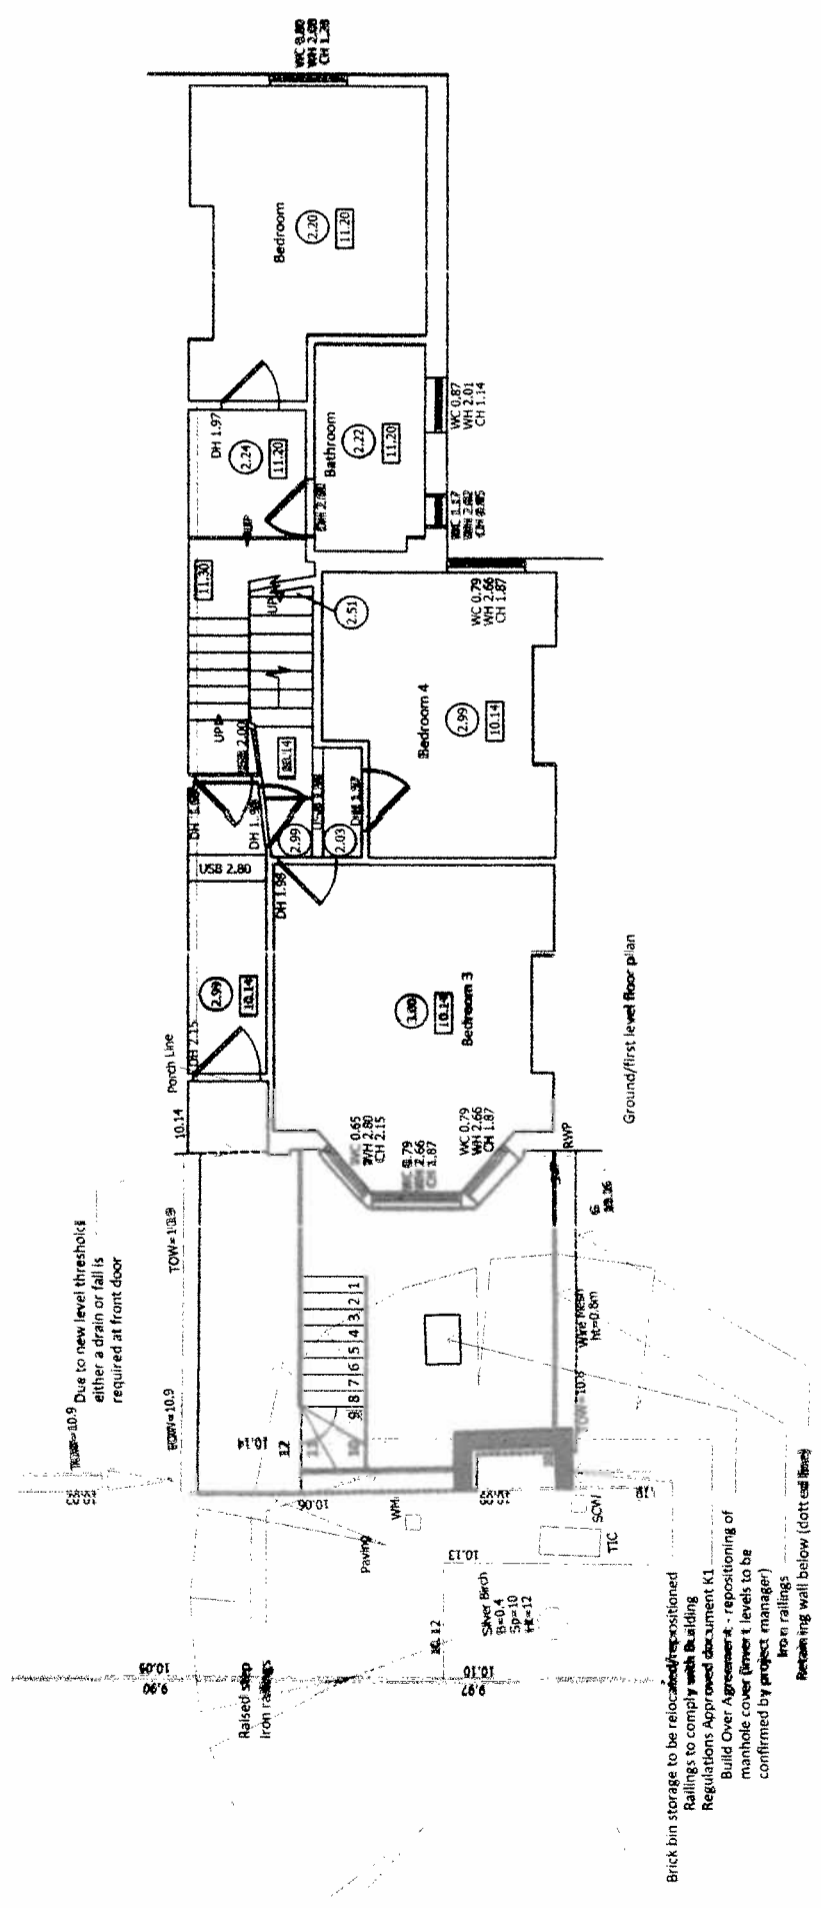


**NOTES:**

These drawings are for Planning Purposes only. Do not scale from drawings and use only figured dimensions. Any discrepancy shall be reported to the Architect for clarification. These drawings are not for construction. Unauthorised use of this drawing is prohibited and this drawing shall only be used for the purpose for which it was commissioned.

Issue	Date	Description
A	11.12.14	Planning Drawings
B	23.12.14	Planning Drawings
C	01.03.15	Annotations
D	28.04.15	Annotations

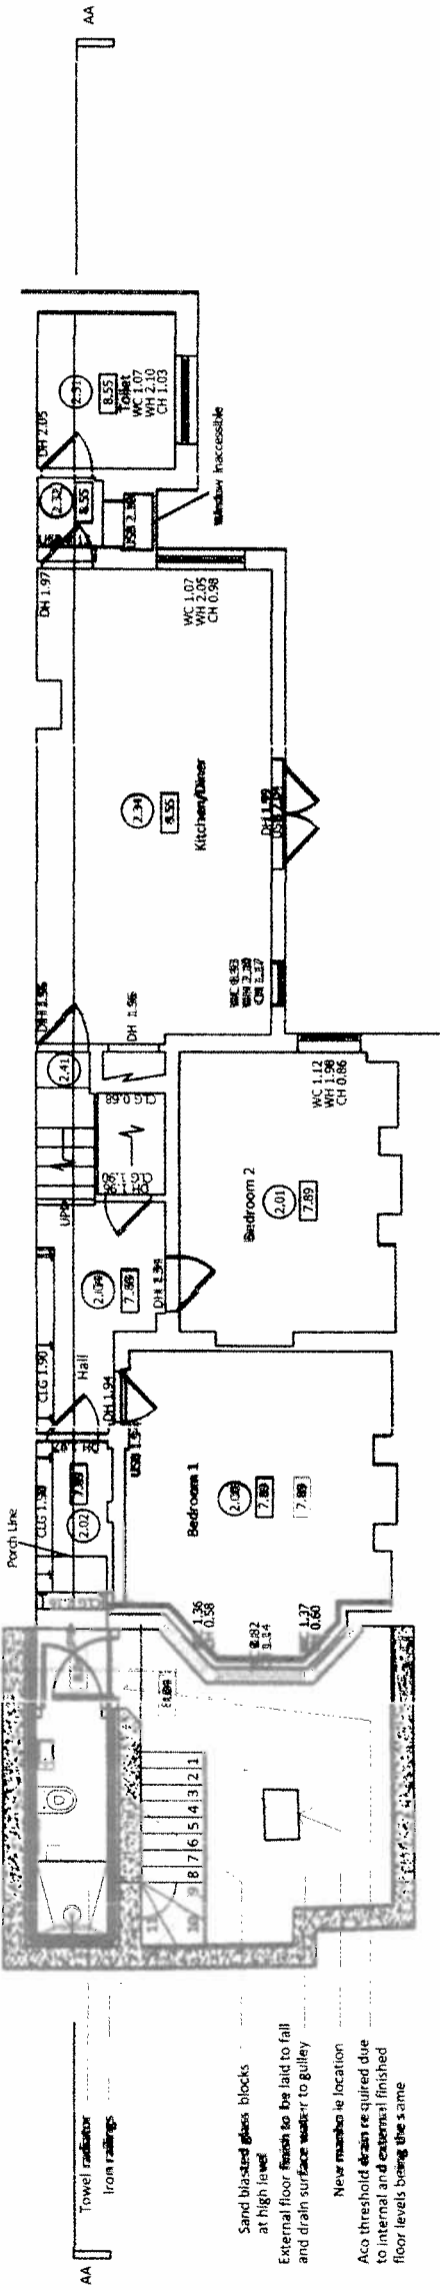

**RUSOFF WAUD**  
**ASSOCIATES LIMITED,**  
 Consulting Engineers &  
 Project Managers  
 8 Sherbourne place,  
 The Chase,  
 Stanmore,  
 Middlesex,  
 HA7 3UH

**SITE: 22 Kylemore Road**  
**PROJECT DESCRIPTION:**  
 Front extension to basement flat and rear roof terrace to top floor with associated access

**STAGE:**  
**PLANNING**

**SCALE 1:100**  
 Original paper size A3  
**DRAWING: PROPOSED PLANS**

**Dwg No: 02 Rev: D**