



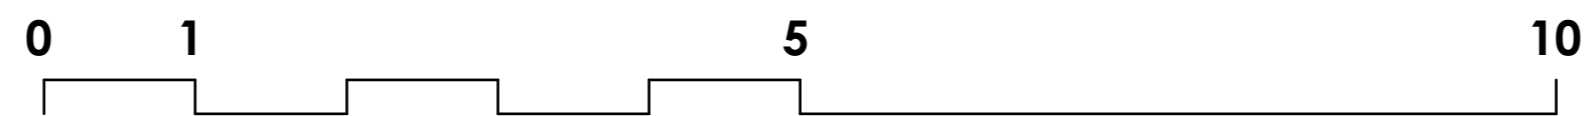


NORTH-WEST  
ELEVATION

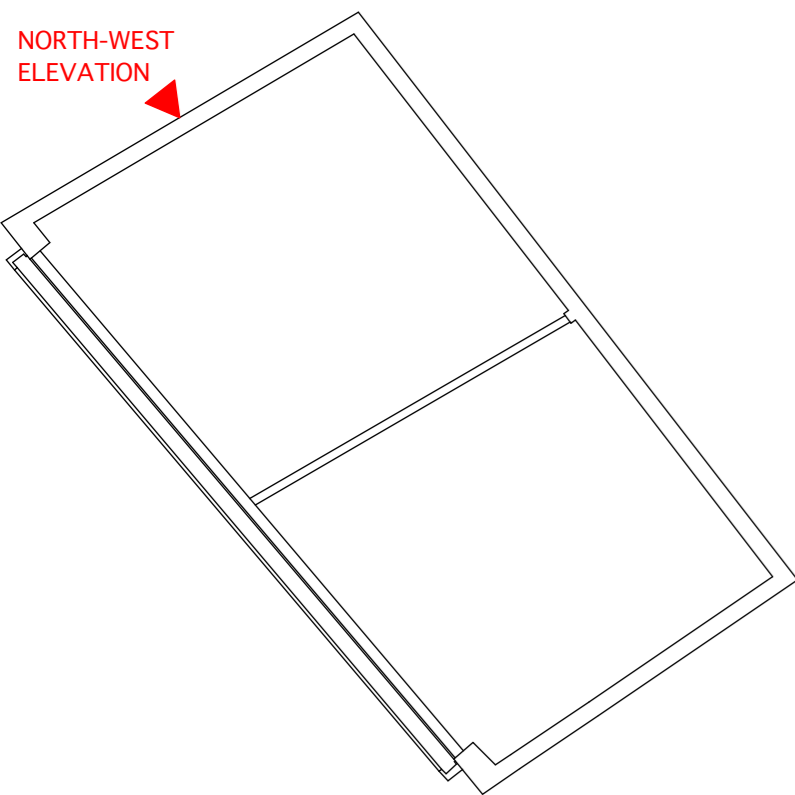

Rev A - 22-12-2014; planning issue

**PLANNING ISSUE**

**A2** 1:50 @ A2  
1:100 @ A4

 <b>alan power</b>   (ARCHITECTS.) <small>Alan Power Architects Ltd 13 Needham Road London, W11 2RP Tel. 020 7229 9375 Fax. 020 7221 4172</small>	<b>DRAWING</b> <b>EXISTING NORTH-WEST ELEVATION</b>	<b>DRWG. N°.</b> <b>527/08</b>
	<b>PROJECT</b> 5 HERMIT PLACE LONDON NW6 4BZ	<b>Rev.</b> <b>A</b> <b>Scale</b> 1:50 @ A2 1:100 @ A4
	<b>CLIENT</b> EMPIRE COMMUNICATIONS LTD	<b>Date</b> Dec 2014 <b>Drawn</b>

DO NOT SCALE FROM THIS DRAWING. ALL DIMENSIONS TO BE CHECKED ON SITE AND DISCREPANCIES REPORTED TO ARCHITECT