


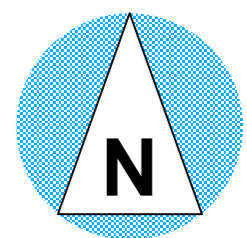

LOCATION PLAN




Rev A - 22-12-2014; planning issue

**PLANNING ISSUE**

**A2** 1:50 and 1:500 @ A2  
1:100 and 1:1000 @ A4

<b>AP (a.)</b> alan power   (ARCHITECTS.)  <small>Alan Power Architects Ltd 13 Needham Road London, W11 2RP Tel: 020 7229 9375 Fax: 020 7221 4172</small>	<b>DRAWING</b> LOCATION PLAN 1:500 AND EXISTING SITE PLAN 1:50	<b>DRWG. N°</b> 527/01
	<b>PROJECT</b> 5 HERMIT PLACE LONDON NW6 4BZ	<b>Rev.</b> A <b>Scale</b> 1:50 and 1:500 @ A2 1:100 and 1:1000 @ A4
	<b>CLIENT</b> EMPIRE COMMUNICATIONS LTD	<b>Date</b> Dec 2014 <b>Drawn</b>

DO NOT SCALE FROM THIS DRAWING. ALL DIMENSIONS TO BE CHECKED ON SITE AND DISCREPANCIES REPORTED TO ARCHITECT

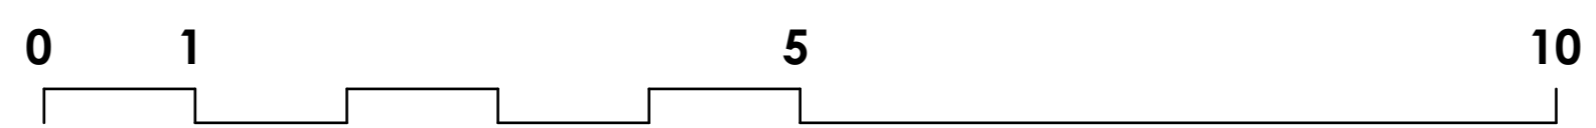

NO 4