


**Proposed Cycle and Refuse Store
Westking Place Elevation**

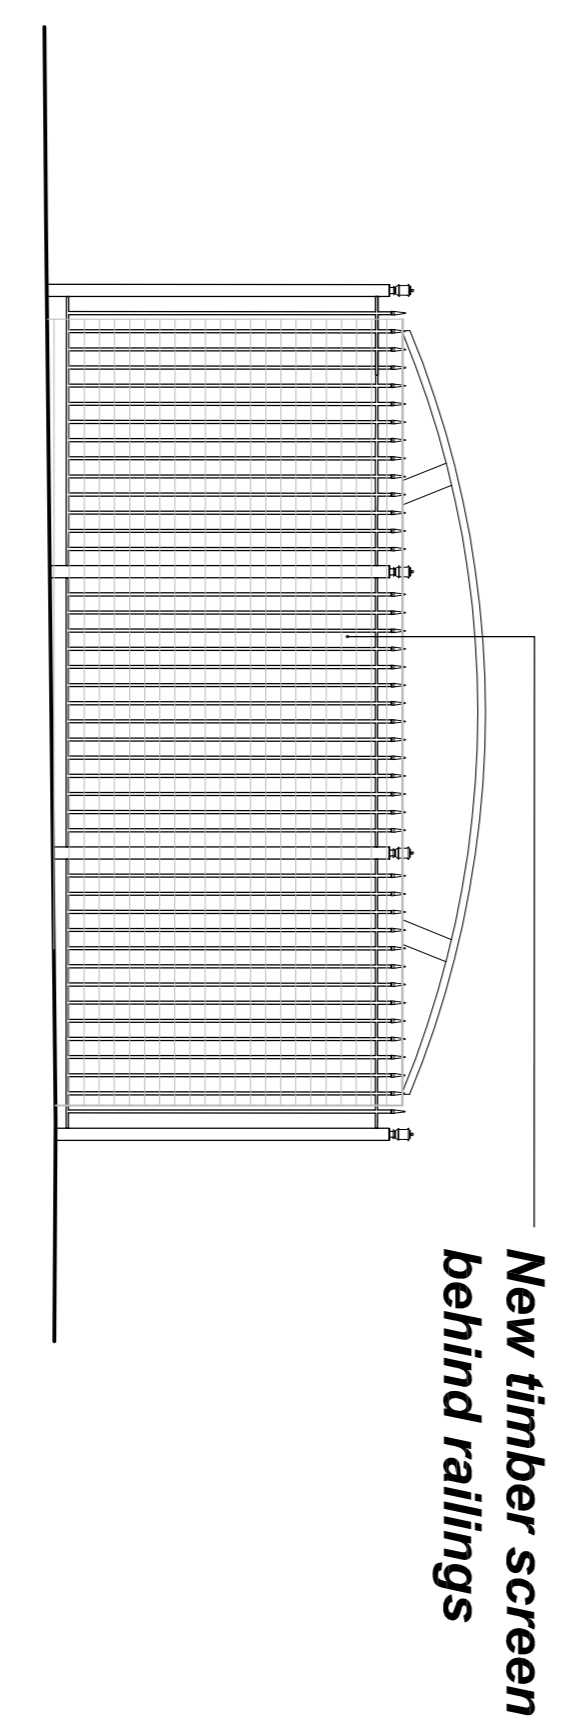

**Proposed Cycle and Refuse Store
Heathcote Street Elevation**

<p>Frederick Gibberd Partnership</p> <p>117-121 Curtain Road London EC2A 3AD +44(0)20 7739 3400 +44(0)20 7739 3948 studio@gibberd.com www.gibberd.com</p>	<table border="1"> <thead> <tr> <th>REV</th> <th>DESCRIPTION</th> <th>DATE</th> <th>DRAWN</th> <th>AUTH</th> </tr> </thead> <tbody> <tr> <td>P1</td> <td>PLANNING ISSUE</td> <td>08/05/14</td> <td>GR</td> <td>IF</td> </tr> </tbody> </table>	REV	DESCRIPTION	DATE	DRAWN	AUTH	P1	PLANNING ISSUE	08/05/14	GR	IF	<p>© Copyright of the information is vested in Frederick Gibberd Partnership. For the avoidance of doubt, all dimensions are measured to wall structure and not finishes unless otherwise stated.</p>	<p>Gibberd</p> <p>ARCHITECTURE MASTER PLANNING URBAN DESIGN LANDSCAPE</p> <table border="1"> <tr> <td>Client: Westminster Kingsway College</td> <td>Project: Kings Cross Centre - Proposed External works alterations</td> </tr> <tr> <td>Title: Proposed Elevations</td> <td>Project No: 2004</td> </tr> <tr> <td>Date: May 15</td> <td>Scale: 1:50 @ A1</td> </tr> <tr> <td>Drawing No: (PA) 106</td> <td>Series: Planning</td> </tr> <tr> <td>Drawn: GR</td> <td>Auth: IF</td> </tr> <tr> <td>Sheet: PLANNING</td> <td>Rev: P1</td> </tr> </table>	Client: Westminster Kingsway College	Project: Kings Cross Centre - Proposed External works alterations	Title: Proposed Elevations	Project No: 2004	Date: May 15	Scale: 1:50 @ A1	Drawing No: (PA) 106	Series: Planning	Drawn: GR	Auth: IF	Sheet: PLANNING	Rev: P1
REV	DESCRIPTION	DATE	DRAWN	AUTH																					
P1	PLANNING ISSUE	08/05/14	GR	IF																					
Client: Westminster Kingsway College	Project: Kings Cross Centre - Proposed External works alterations																								
Title: Proposed Elevations	Project No: 2004																								
Date: May 15	Scale: 1:50 @ A1																								
Drawing No: (PA) 106	Series: Planning																								
Drawn: GR	Auth: IF																								
Sheet: PLANNING	Rev: P1																								