



No.	Date	Issue Notes
B	13/5/15	REVISED PLANNING ISSUE
A	13/2/15	PLANNING ISSUE

Copyright for these drawings remains with Cove Burgess Architects LLP. All dimensions to be checked on site prior to construction. Any discrepancies to be brought to the attention of the architect, prior to construction.

Project Title  
77-79 Charlotte Street

Sheet Title  
Charlotte St Elevation  
Proposed

Scale	Date Printed
1:100	13/5/15
Drawing No.	Revision
2128/0400	B

**COVEBURGESS**



No.	Date	Issue Notes
B	13/5/15	REVISED PLANNING ISSUE
A	13/2/15	PLANNING ISSUE

Copyright for these drawings remains with Cove Burgess Architects LLP. All dimensions to be checked on site prior to construction. Any discrepancies to be brought to the attention of the architect, prior to construction.

Project Title  
77-79 Charlotte Street

Sheet Title  
Tottenham Mews Elevation Proposed


Scale  
1:100

Date Printed  
13/5/15

Drawing No.  
2128/0401

Revision  
B

**COVEBURGESS**

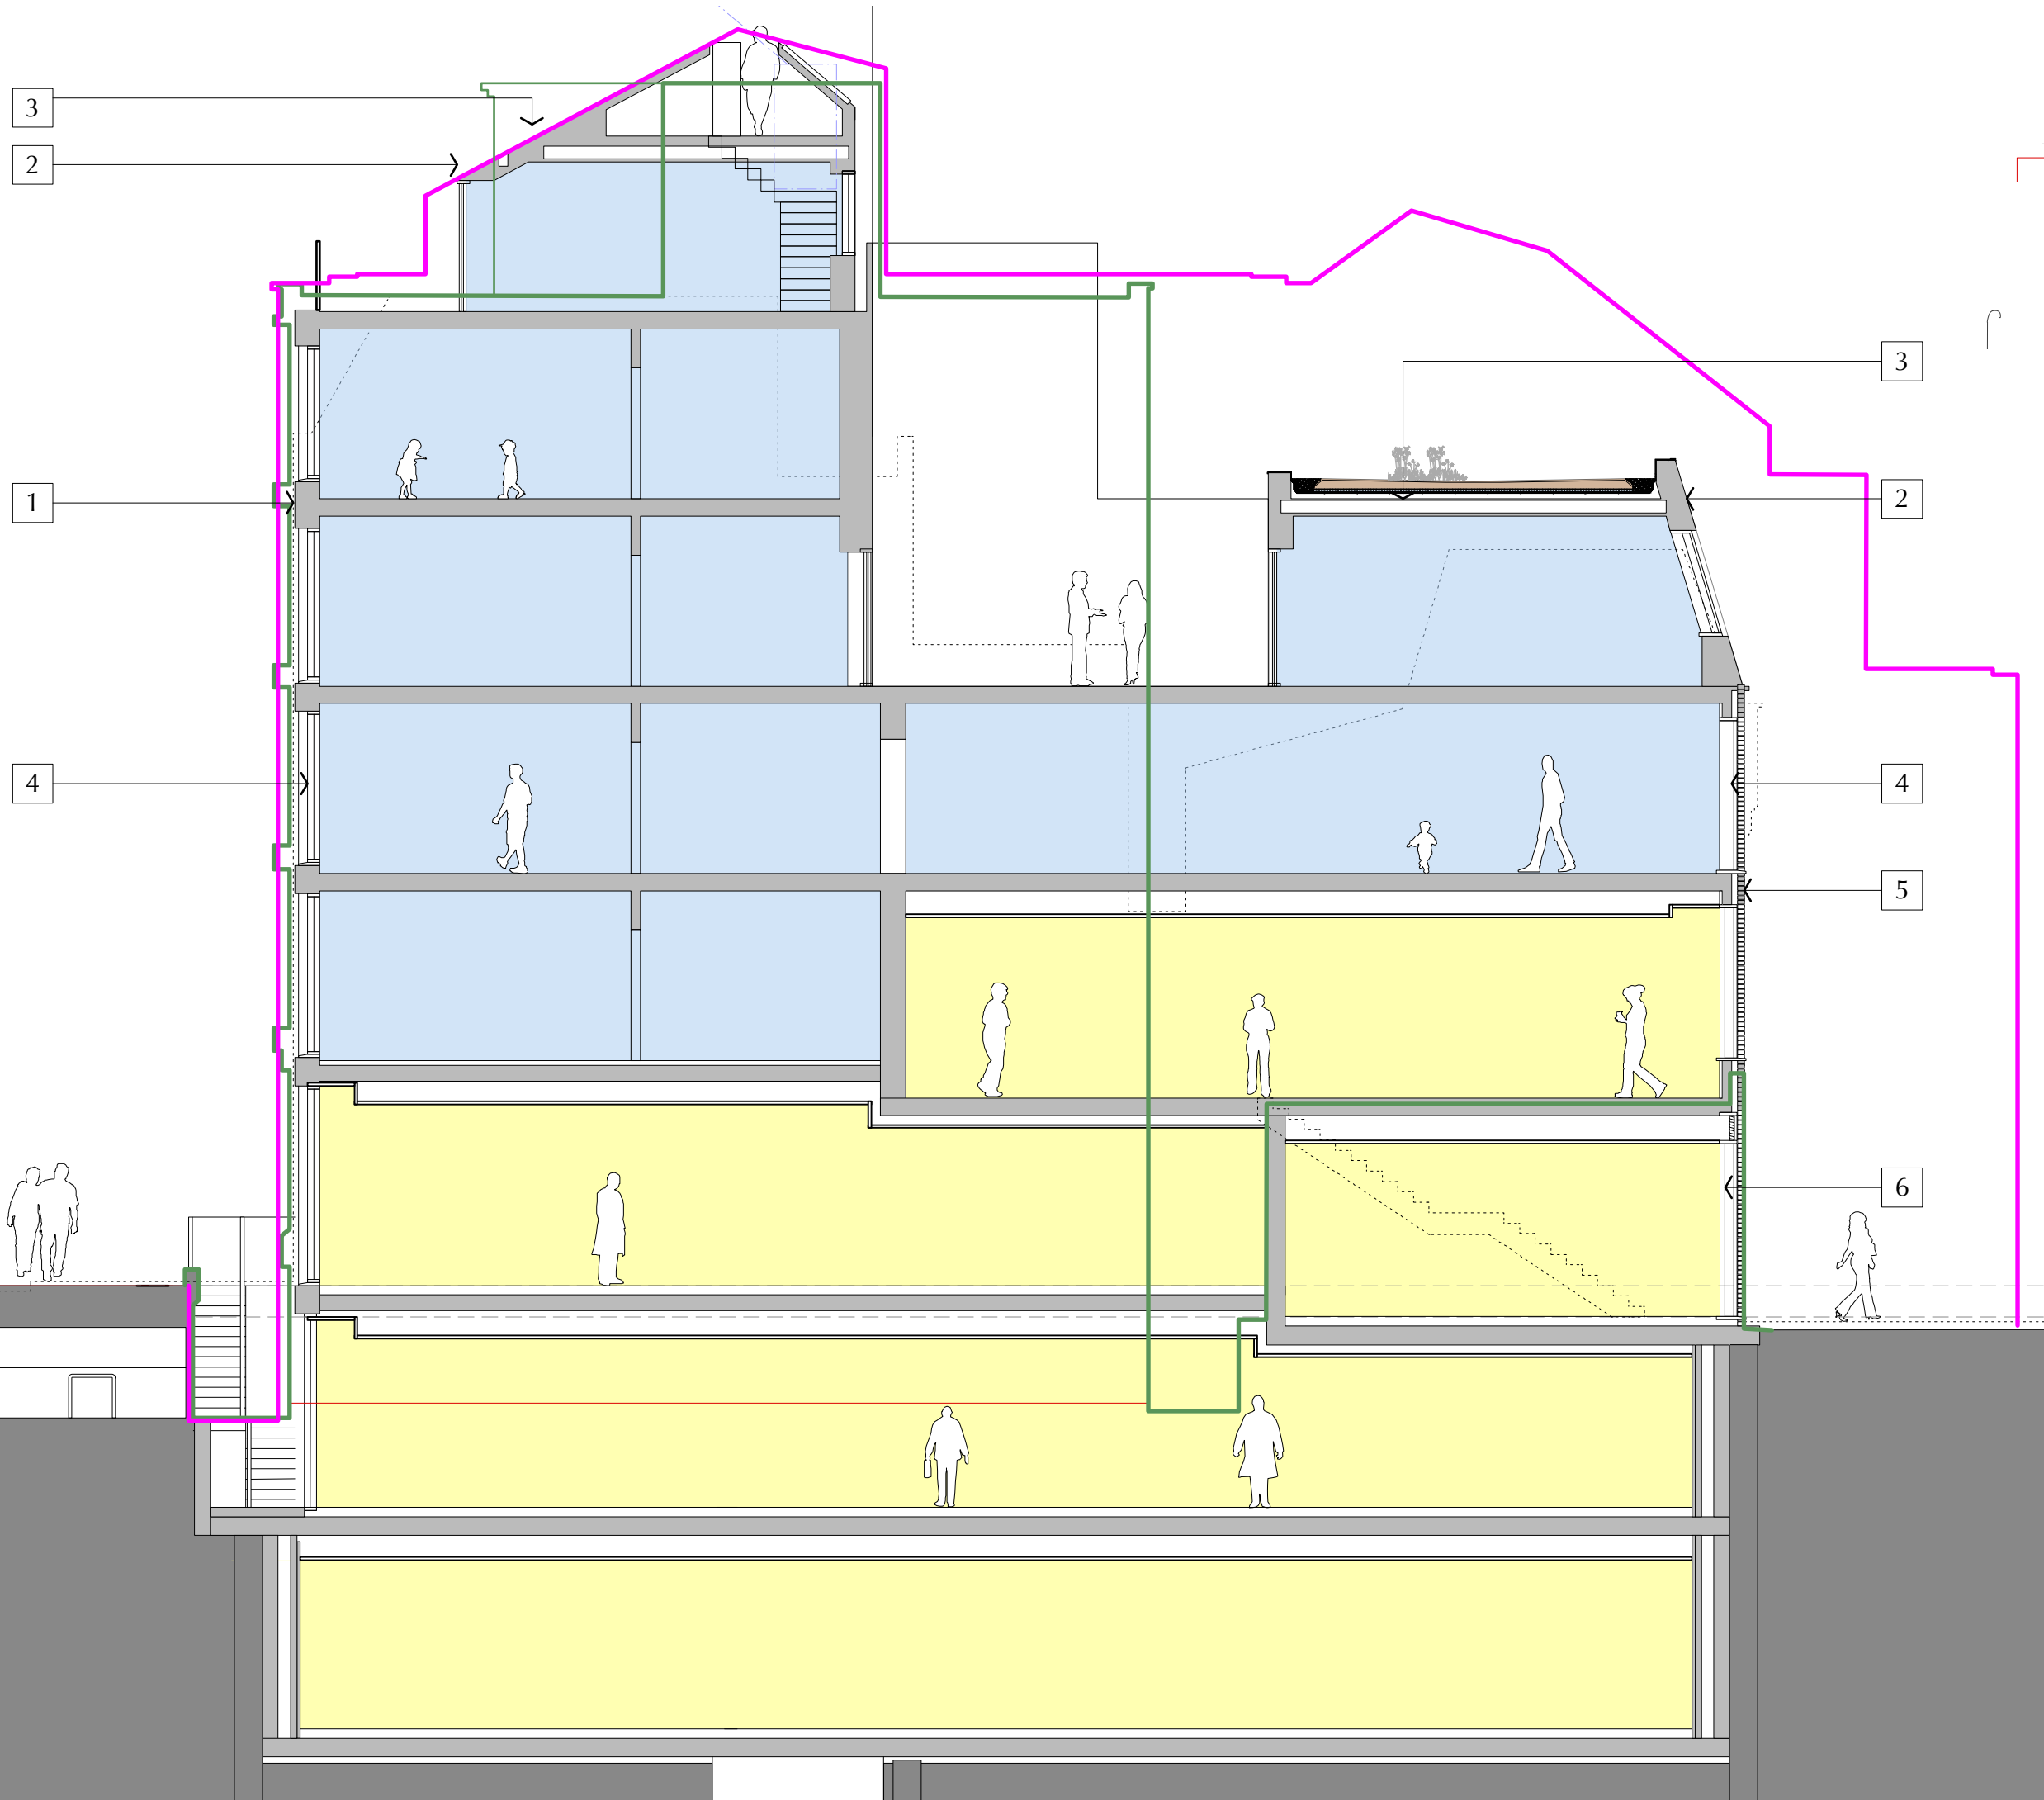

- 1 London stock coloured brick  
Petersen bricks D71
- 2 Standing seam metal cladding  
dark bronze colour
- 3 green roof - not visible from street
- 4 recessed double glazed windows  
white glazed bricks
- 5 garage gate in dark bronze metal  
to match roof
- 6

— outline of Derwent scheme  
— outline of existing massing

No.	Date	Issue Notes
B	13/5/15	REVISED PLANNING ISSUE
A	13/2/15	PLANNING ISSUE


Copyright for these drawings remains with Cove Burgess Architects LLP. All dimensions to be checked on site prior to construction. Any discrepancies to be brought to the attention of the architect, prior to construction.

Project Title  
77-79 Charlotte St

Sheet Title  
Long Section A-A  
Proposed

Scale	Date Printed
1:100 @A3	13/5/15
Drawing No.	Revision
2128/0500	B


**COVEBURGESS**

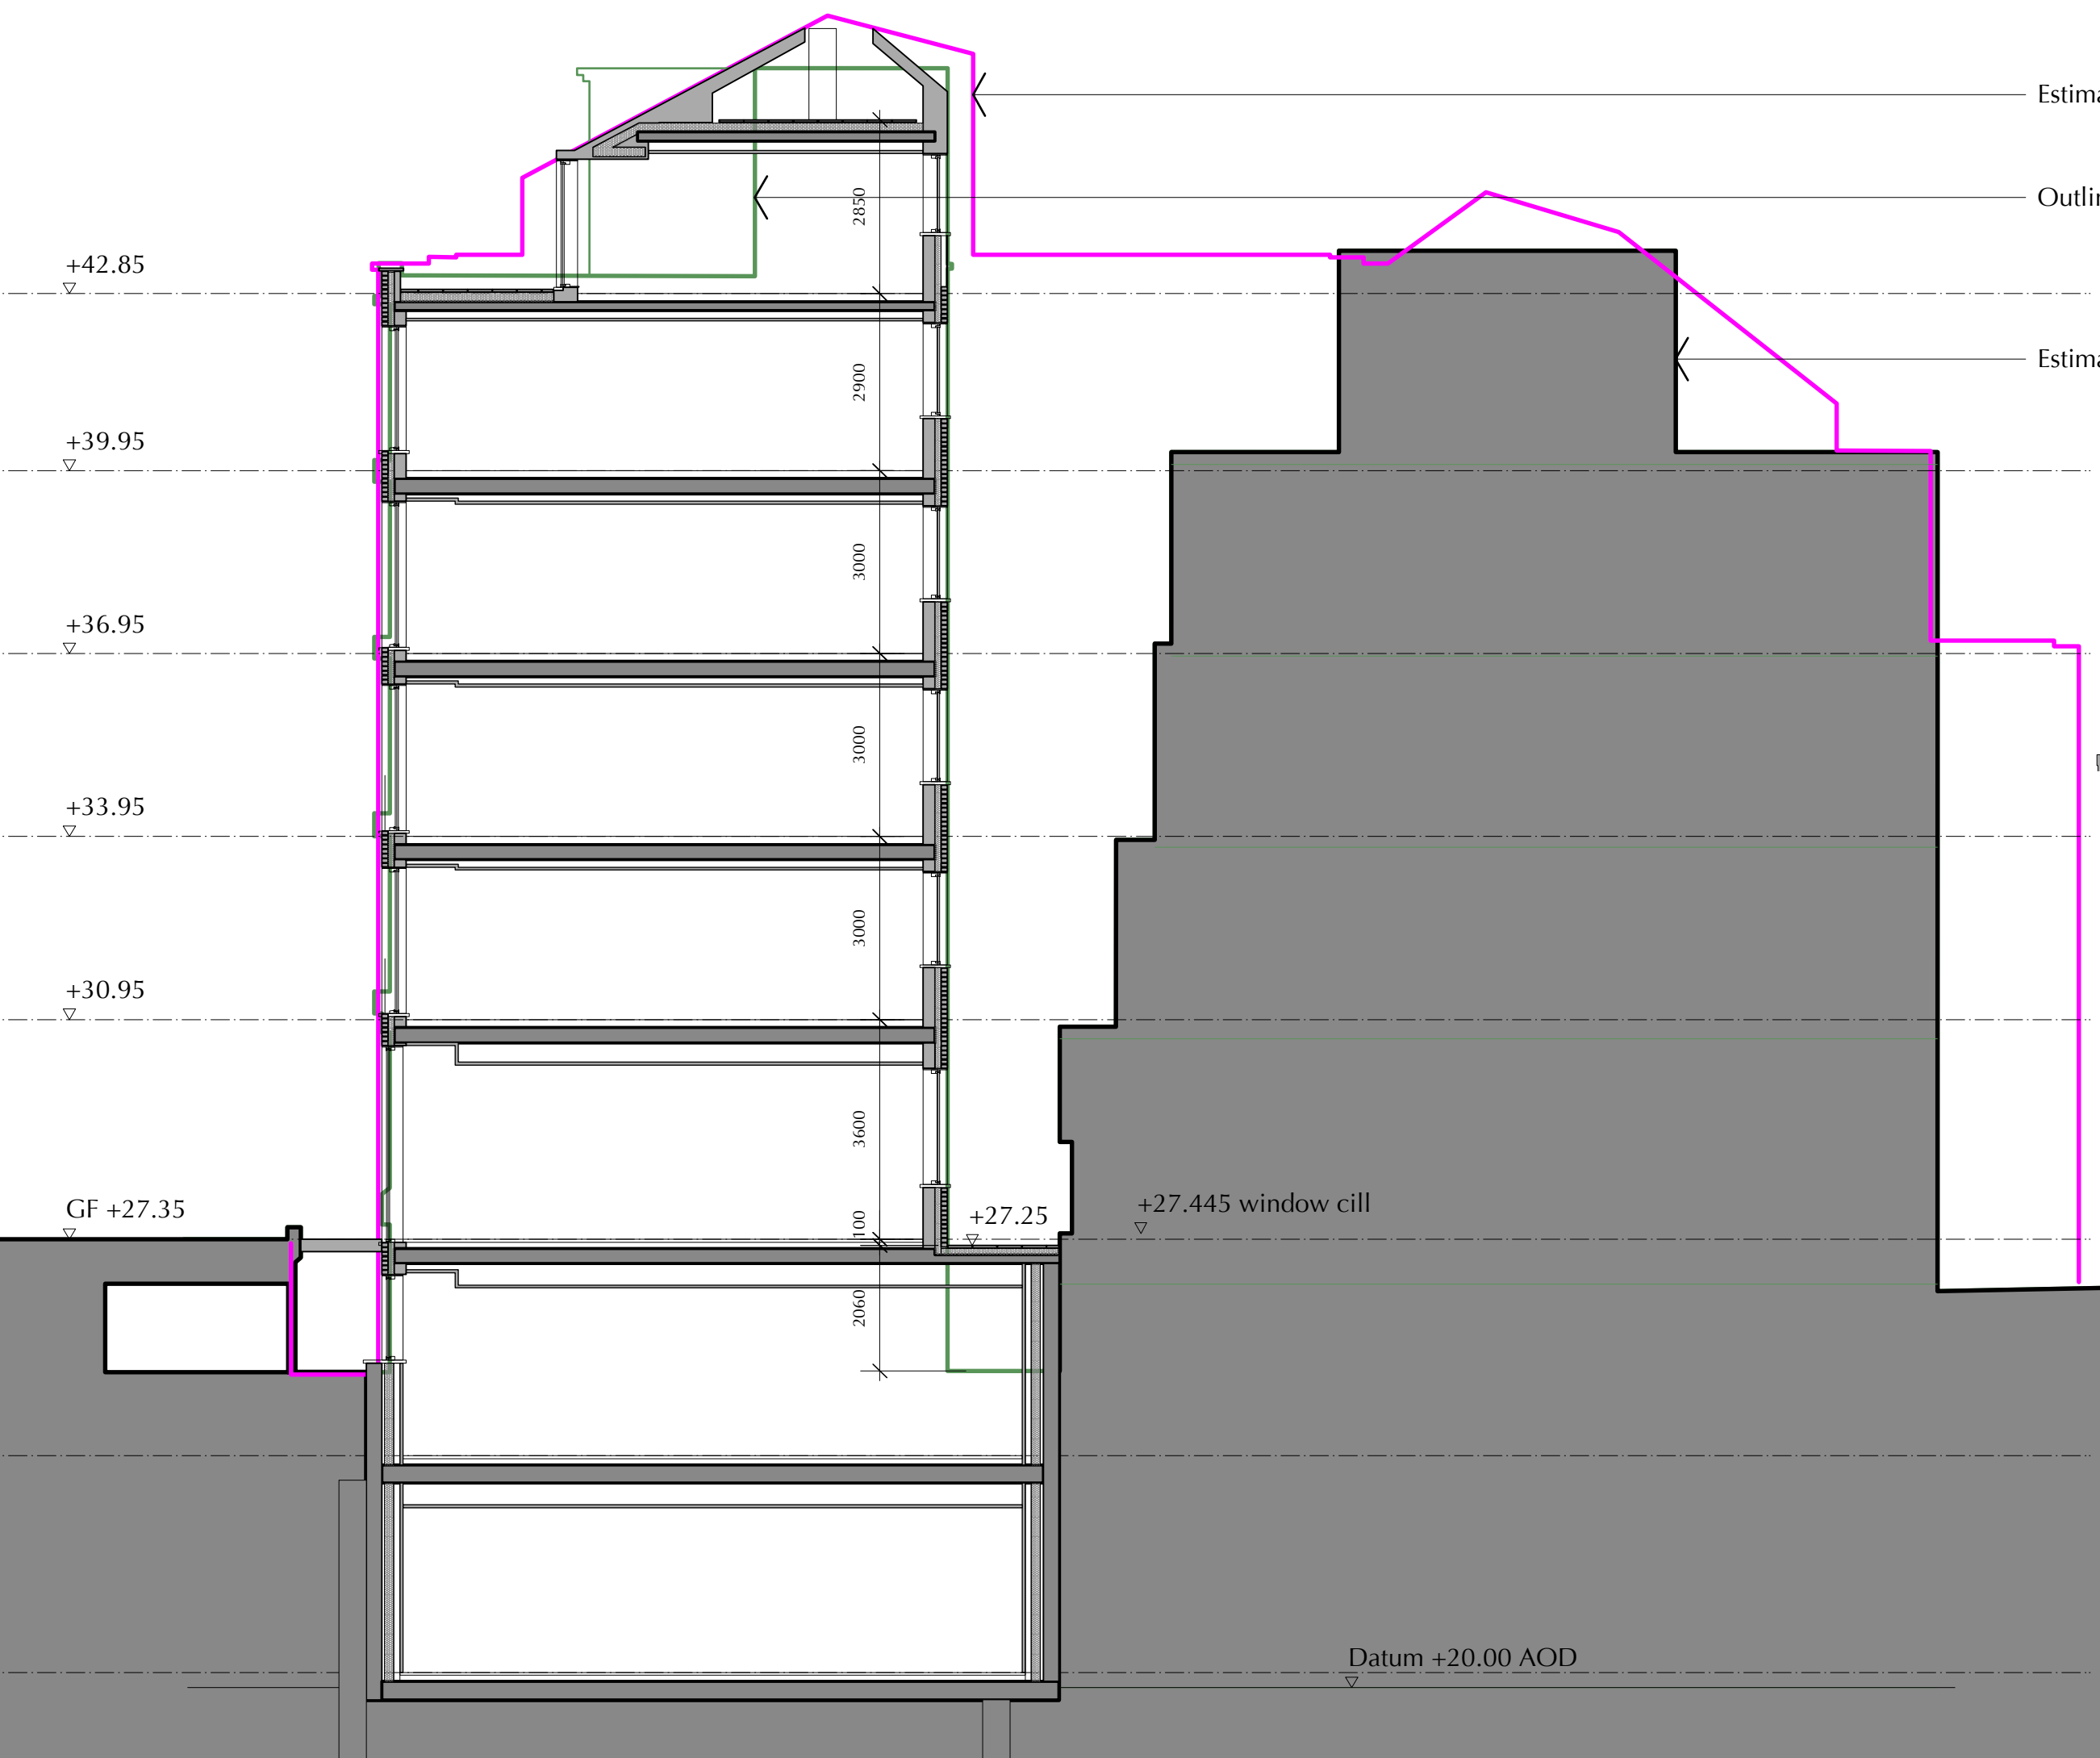

Estimated outline of Derwent proposal

Outline of existing building

Estimated outline of Derwent proposal

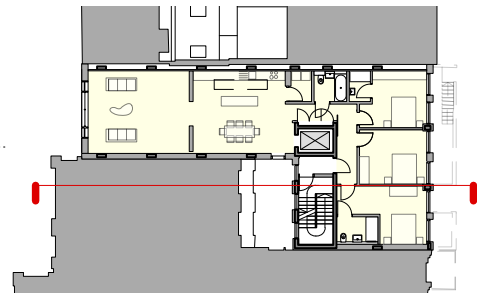

No.	Date	Issue Notes
A	13/5/15	REVISED PLANNING ISSUE

Copyright for these drawings remains with Cove Burgess Architects LLP. All dimensions to be checked on site prior to construction. Any discrepancies to be brought to the attention of the architect, prior to construction.

Project Title  
77-79 Charlotte Street

Sheet Title  
Section B-B Proposed



Scale  
1:100

Date Printed  
13/5/15

Drawing No.  
2128/0502

Revision  
A

**COVEBURGESS**

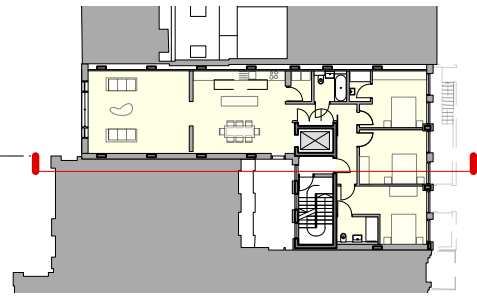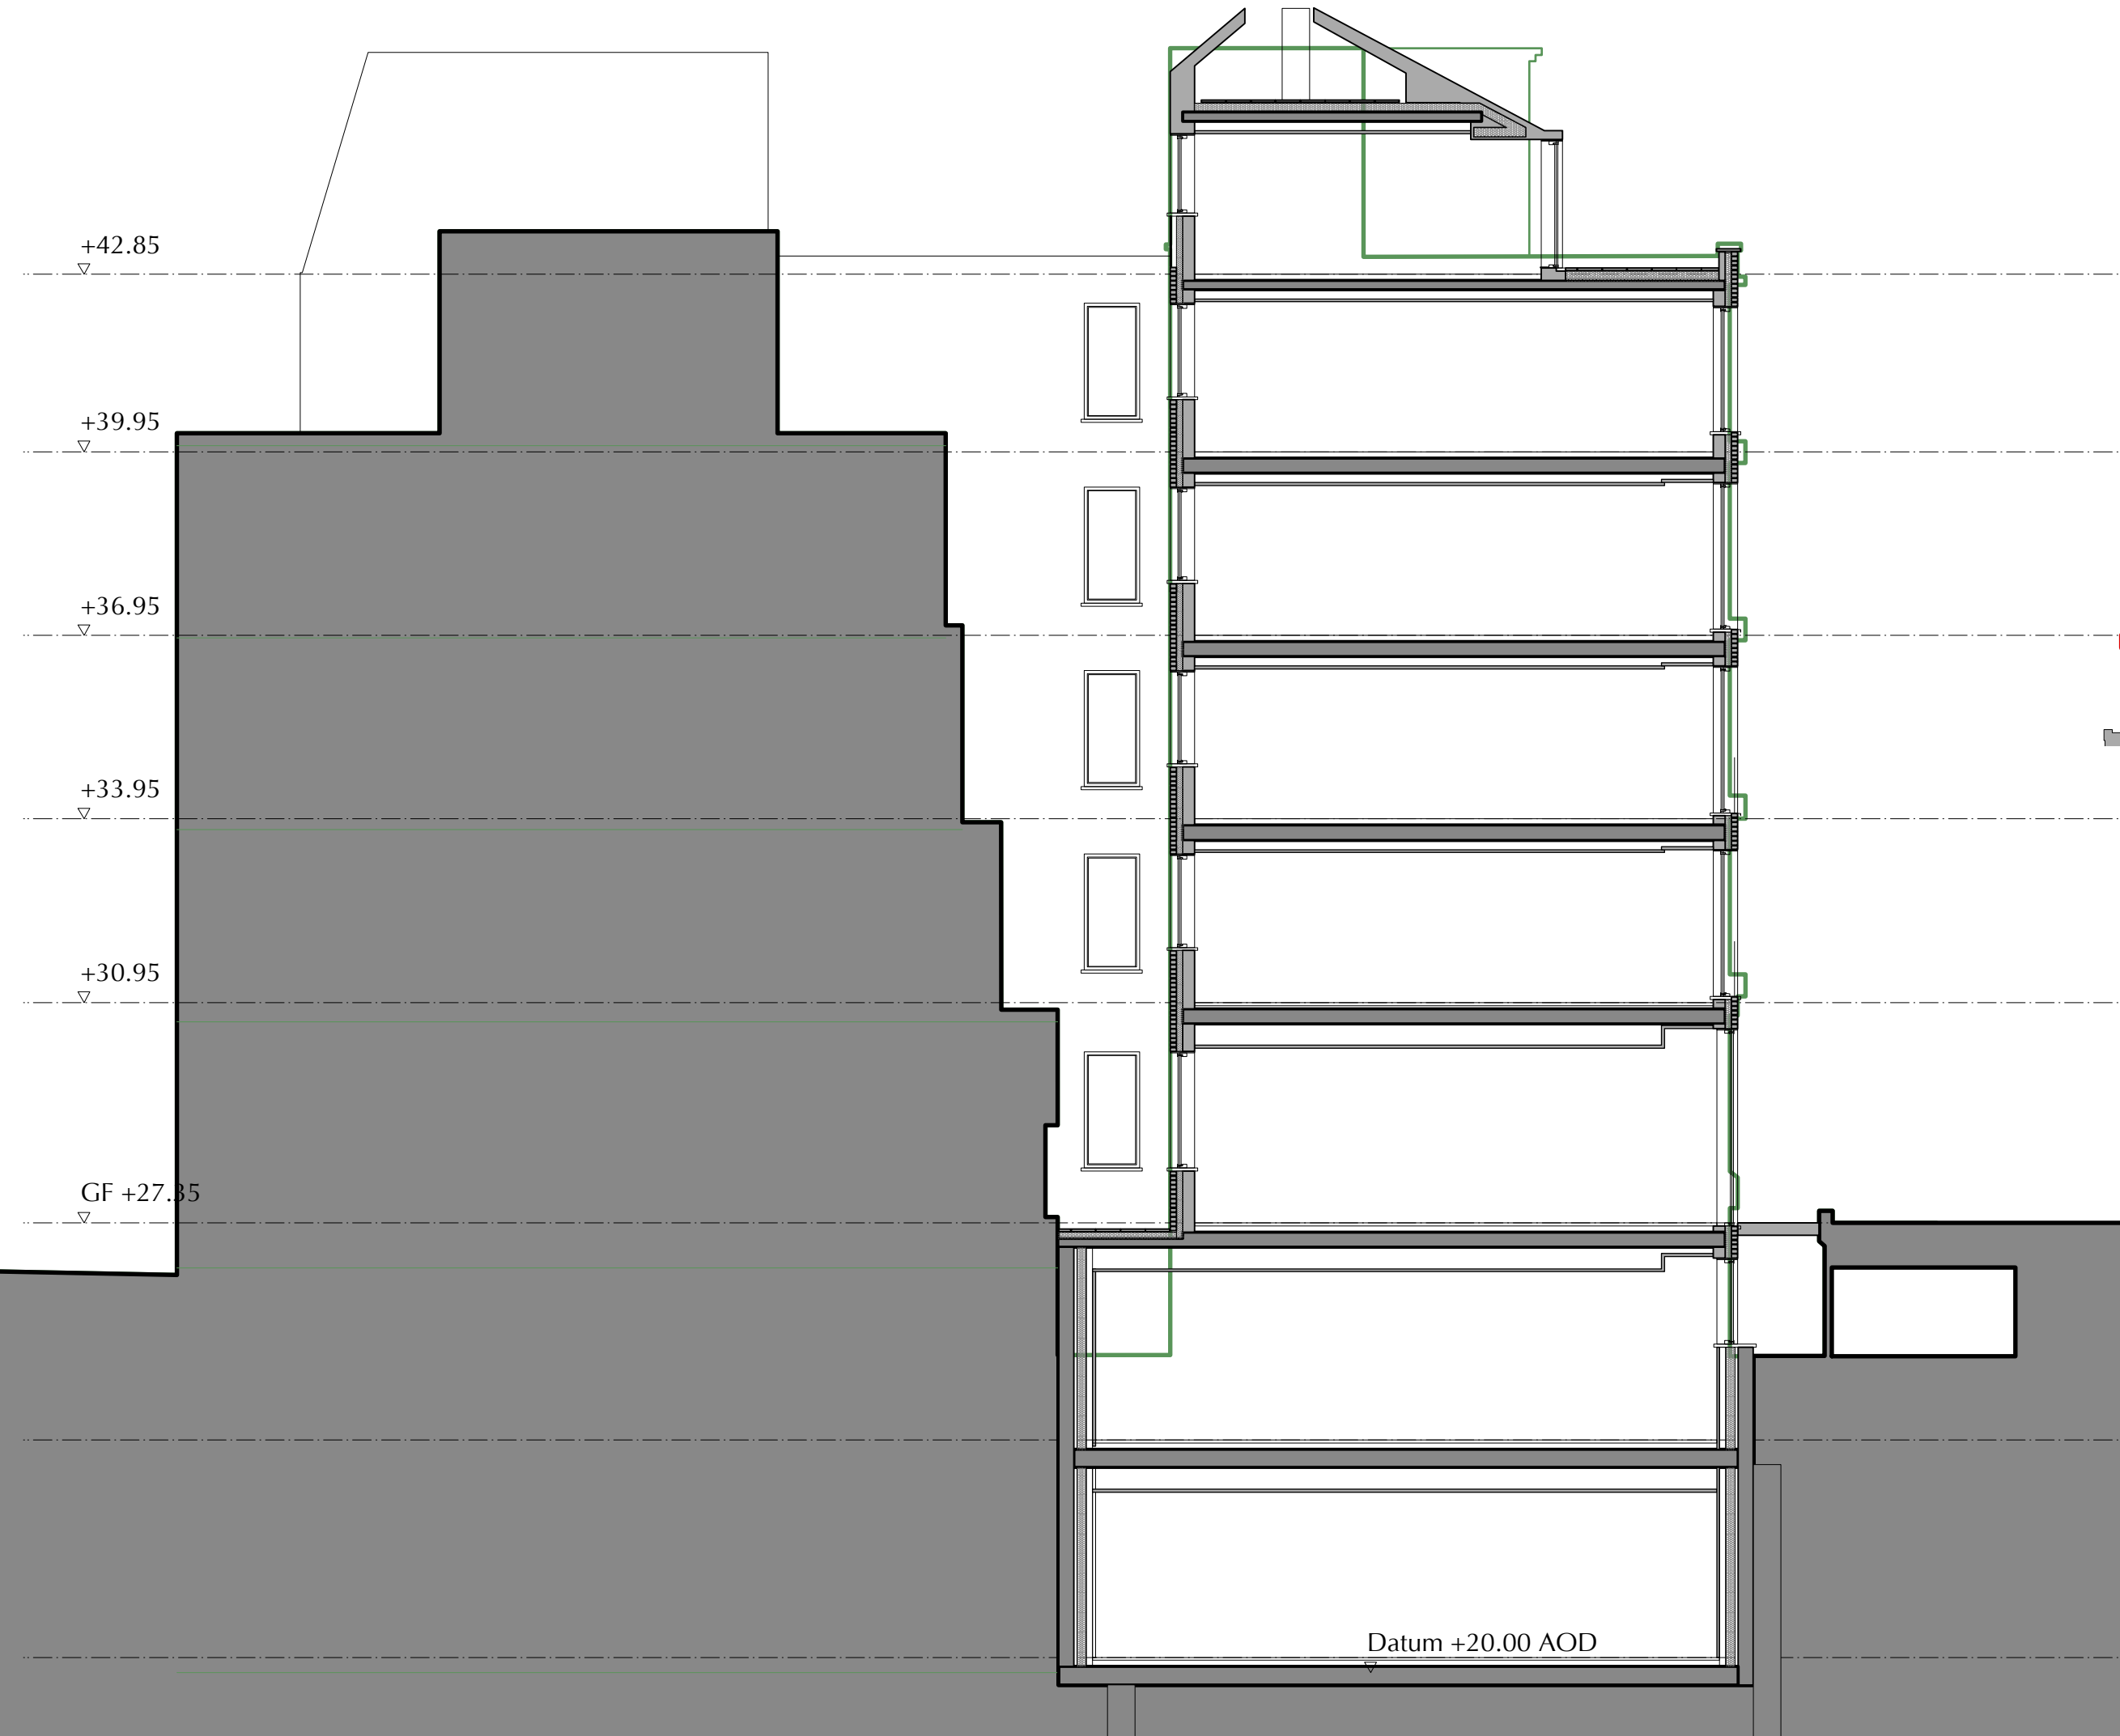

No.	Date	Issue Notes
A	13/5/15	REVISED PLANNING ISSUE

Copyright for these drawings remains with Cove Burgess Architects LLP. All dimensions to be checked on site prior to construction. Any discrepancies to be brought to the attention of the architect, prior to construction.

Project Title  
77-79 Charlotte Street

Sheet Title  
Section C-C Proposed

Scale  
1:100

Date Printed  
13/5/15

Drawing No.  
2128/0503

Revision  
A

**COVEBURGESS**