


# 277 GRAYS INN ROAD - LOCATION PLAN

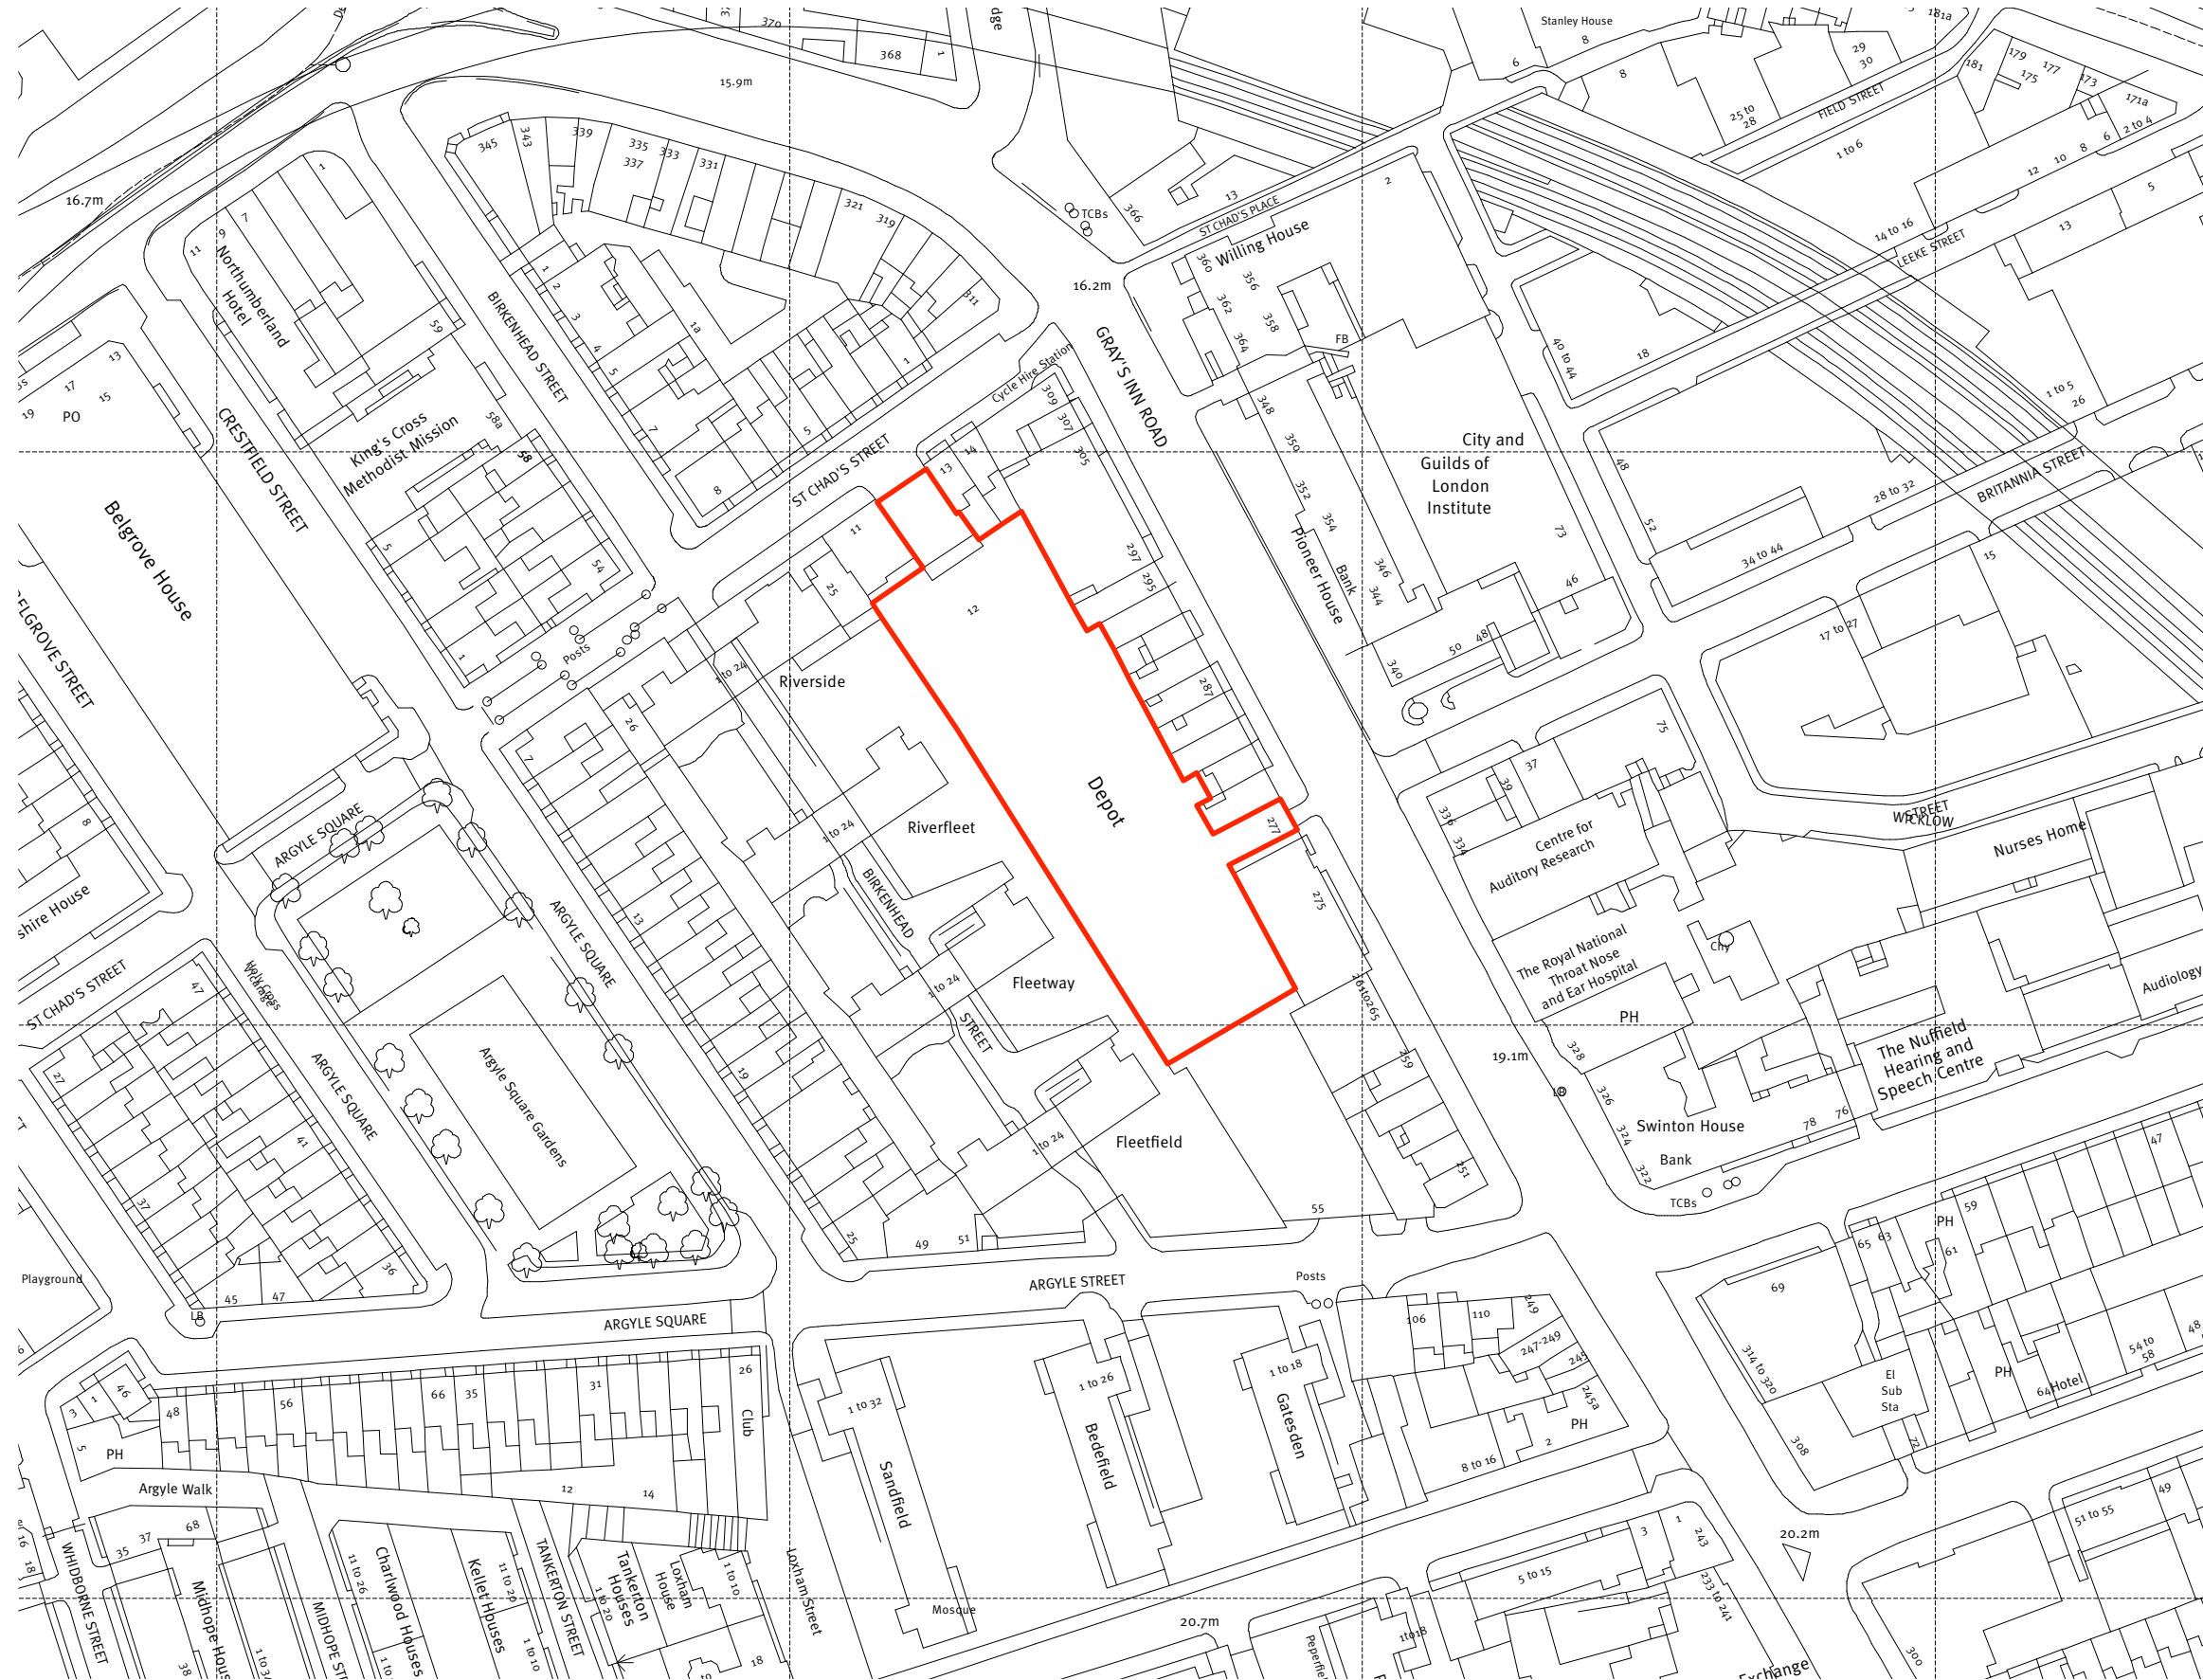

Project:  
277a Grays Inn Road  
Drawing:  
Location  
Scale:  
1:1250@A3  
Drawing Number:  
**126 - 0100**  
Date:  
June 2014  
Status:  
**PLANNING**  
Revisions:  
A: 00.00.00 - Revisions

