


BASEMENT FLOOR PLAN

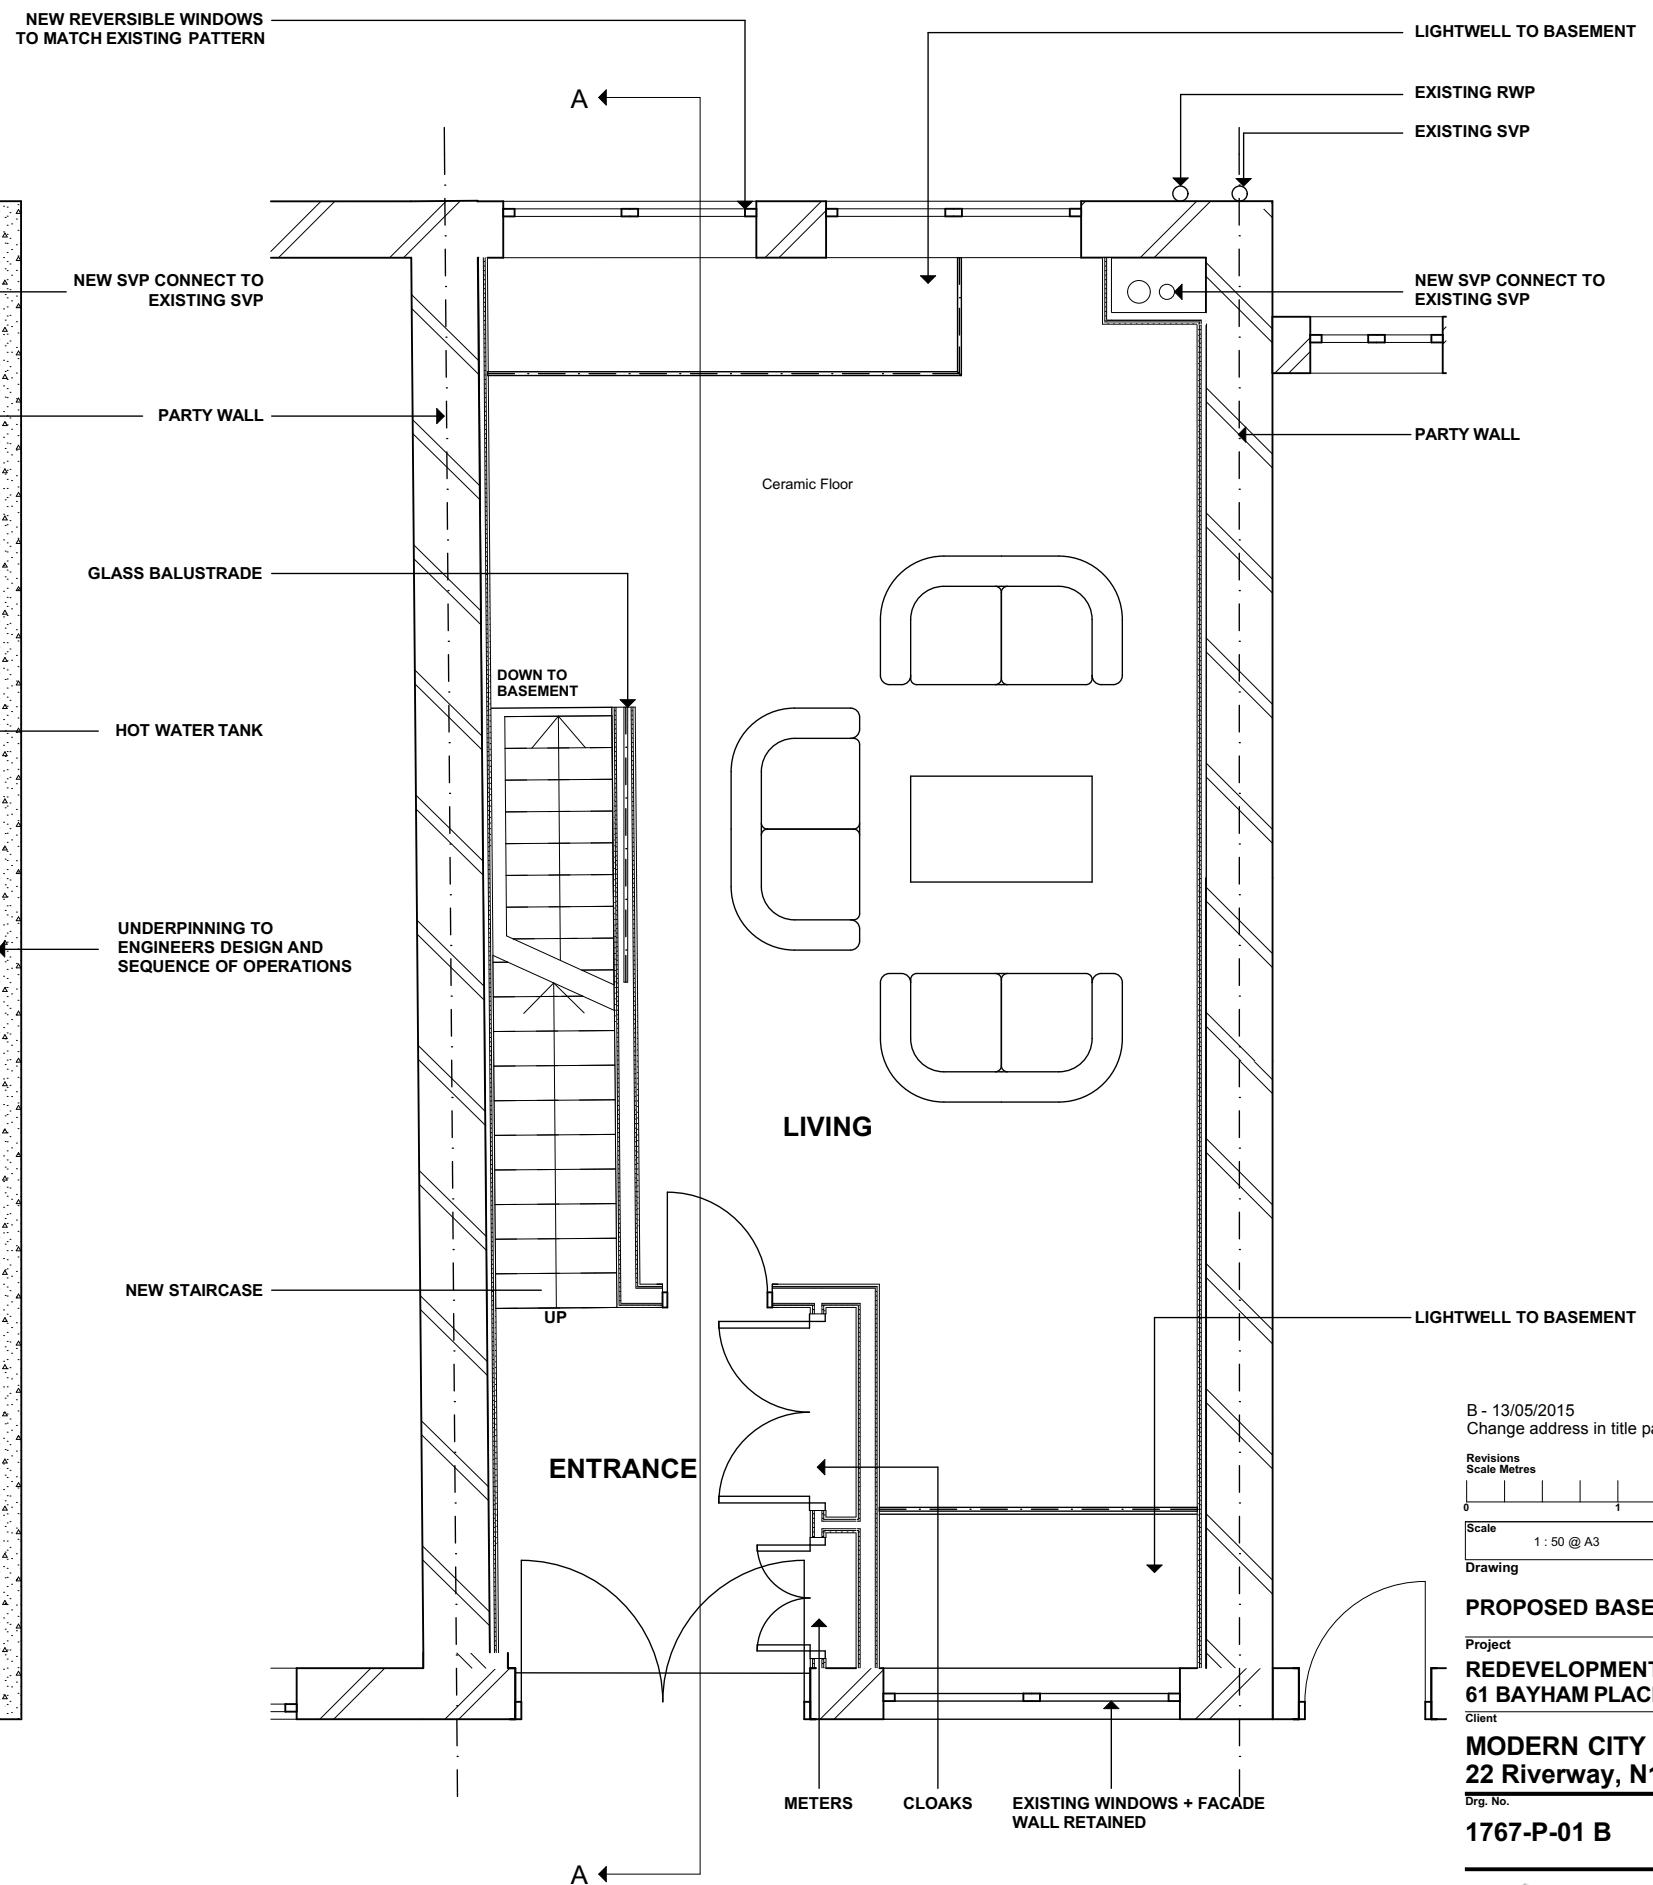

GROUND FLOOR PLAN

B - 13/05/2015
Change address in title panel

Revisions
Scale Metres



Scale	1 : 50 @ A3	Date	25/09/2014	Drn. by	CT
-------	-------------	------	------------	---------	----

Drawing

PROPOSED BASEMENT AND GROUND FLOOR

Project

REDEVELOPMENT
61 BAYHAM PLACE, NW1 0ET

Client

MODERN CITY ESTATES
22 Riverway, N13 5LJ

Drn. No.

1767-P-01 B



UNIT 306 MARE STREET STUDIOS,
203-213 MARE STREET,
LONDON, E8 3QE
TEL: +44 (0)20 8510 3672