


FIRST FLOOR PLAN

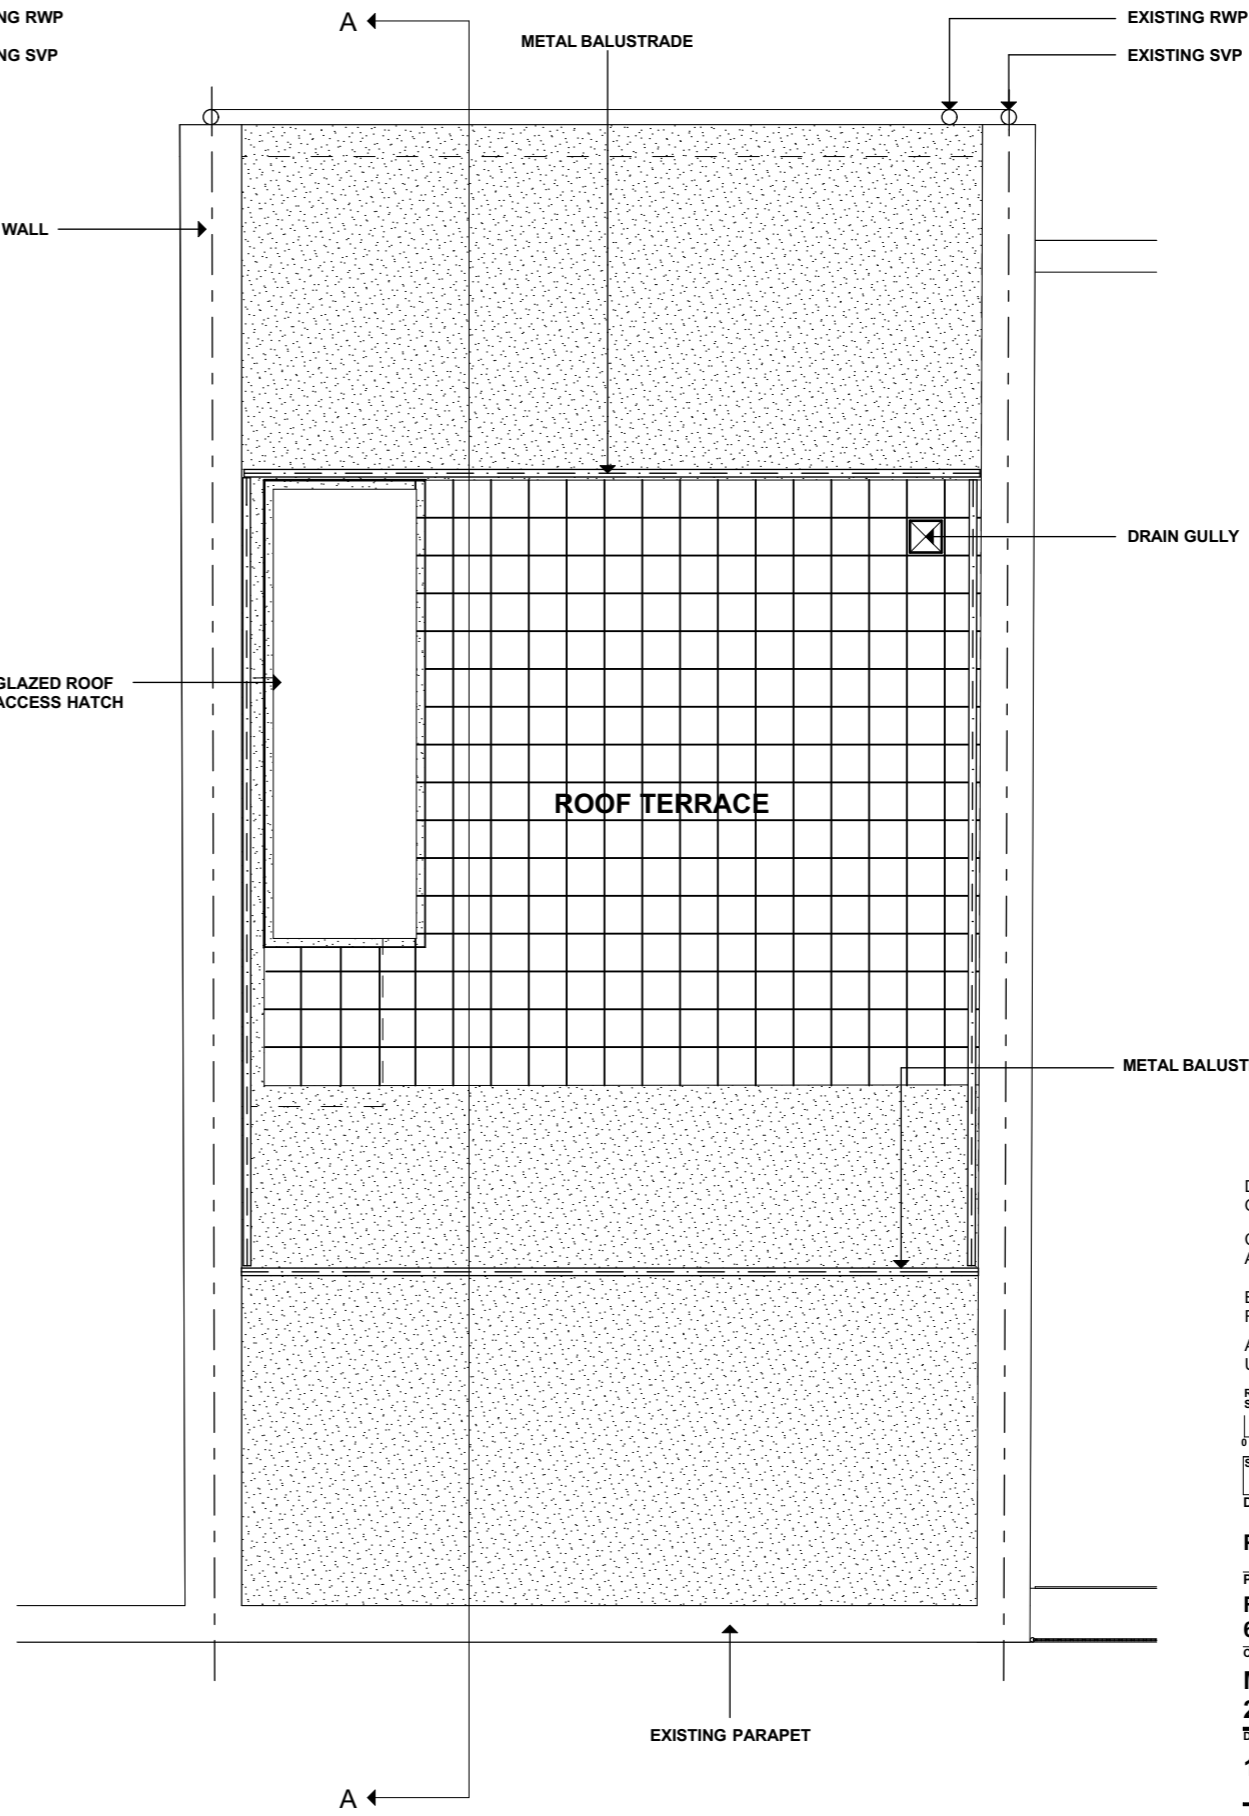

ROOF PLAN

- D - 13/05/2015
Omit access housing on roof.
- C - 30/04/2015
Adjust roof balustrade.
- B - 21/04/2015
Relocate CWS Tank and adjust glass balustrade.
- A - 19/11/2014
Updated to include retention of facade walls etc.

Revisions		
Scale	Date	Drn. by
1 : 50 @ A3	25/09/2014	CT

PROPOSED FIRST FLOOR AND ROOF PLAN

Project
REDEVELOPMENT
61 BAYHAM PLACE, NW1 0ET

Client
MODERN CITY ESTATES
22 RIVERWAY, PALMERS GREEN N13 5LJ

Drng. No.
1767-P-02 D



TDARCH
 CHARTERED
 ARCHITECTS

UNIT 306 MARE STREET STUDIOS,
 203-213 MARE STREET,
 LONDON, E8 3QE
 TEL: +44 (0)20 8510 3672