


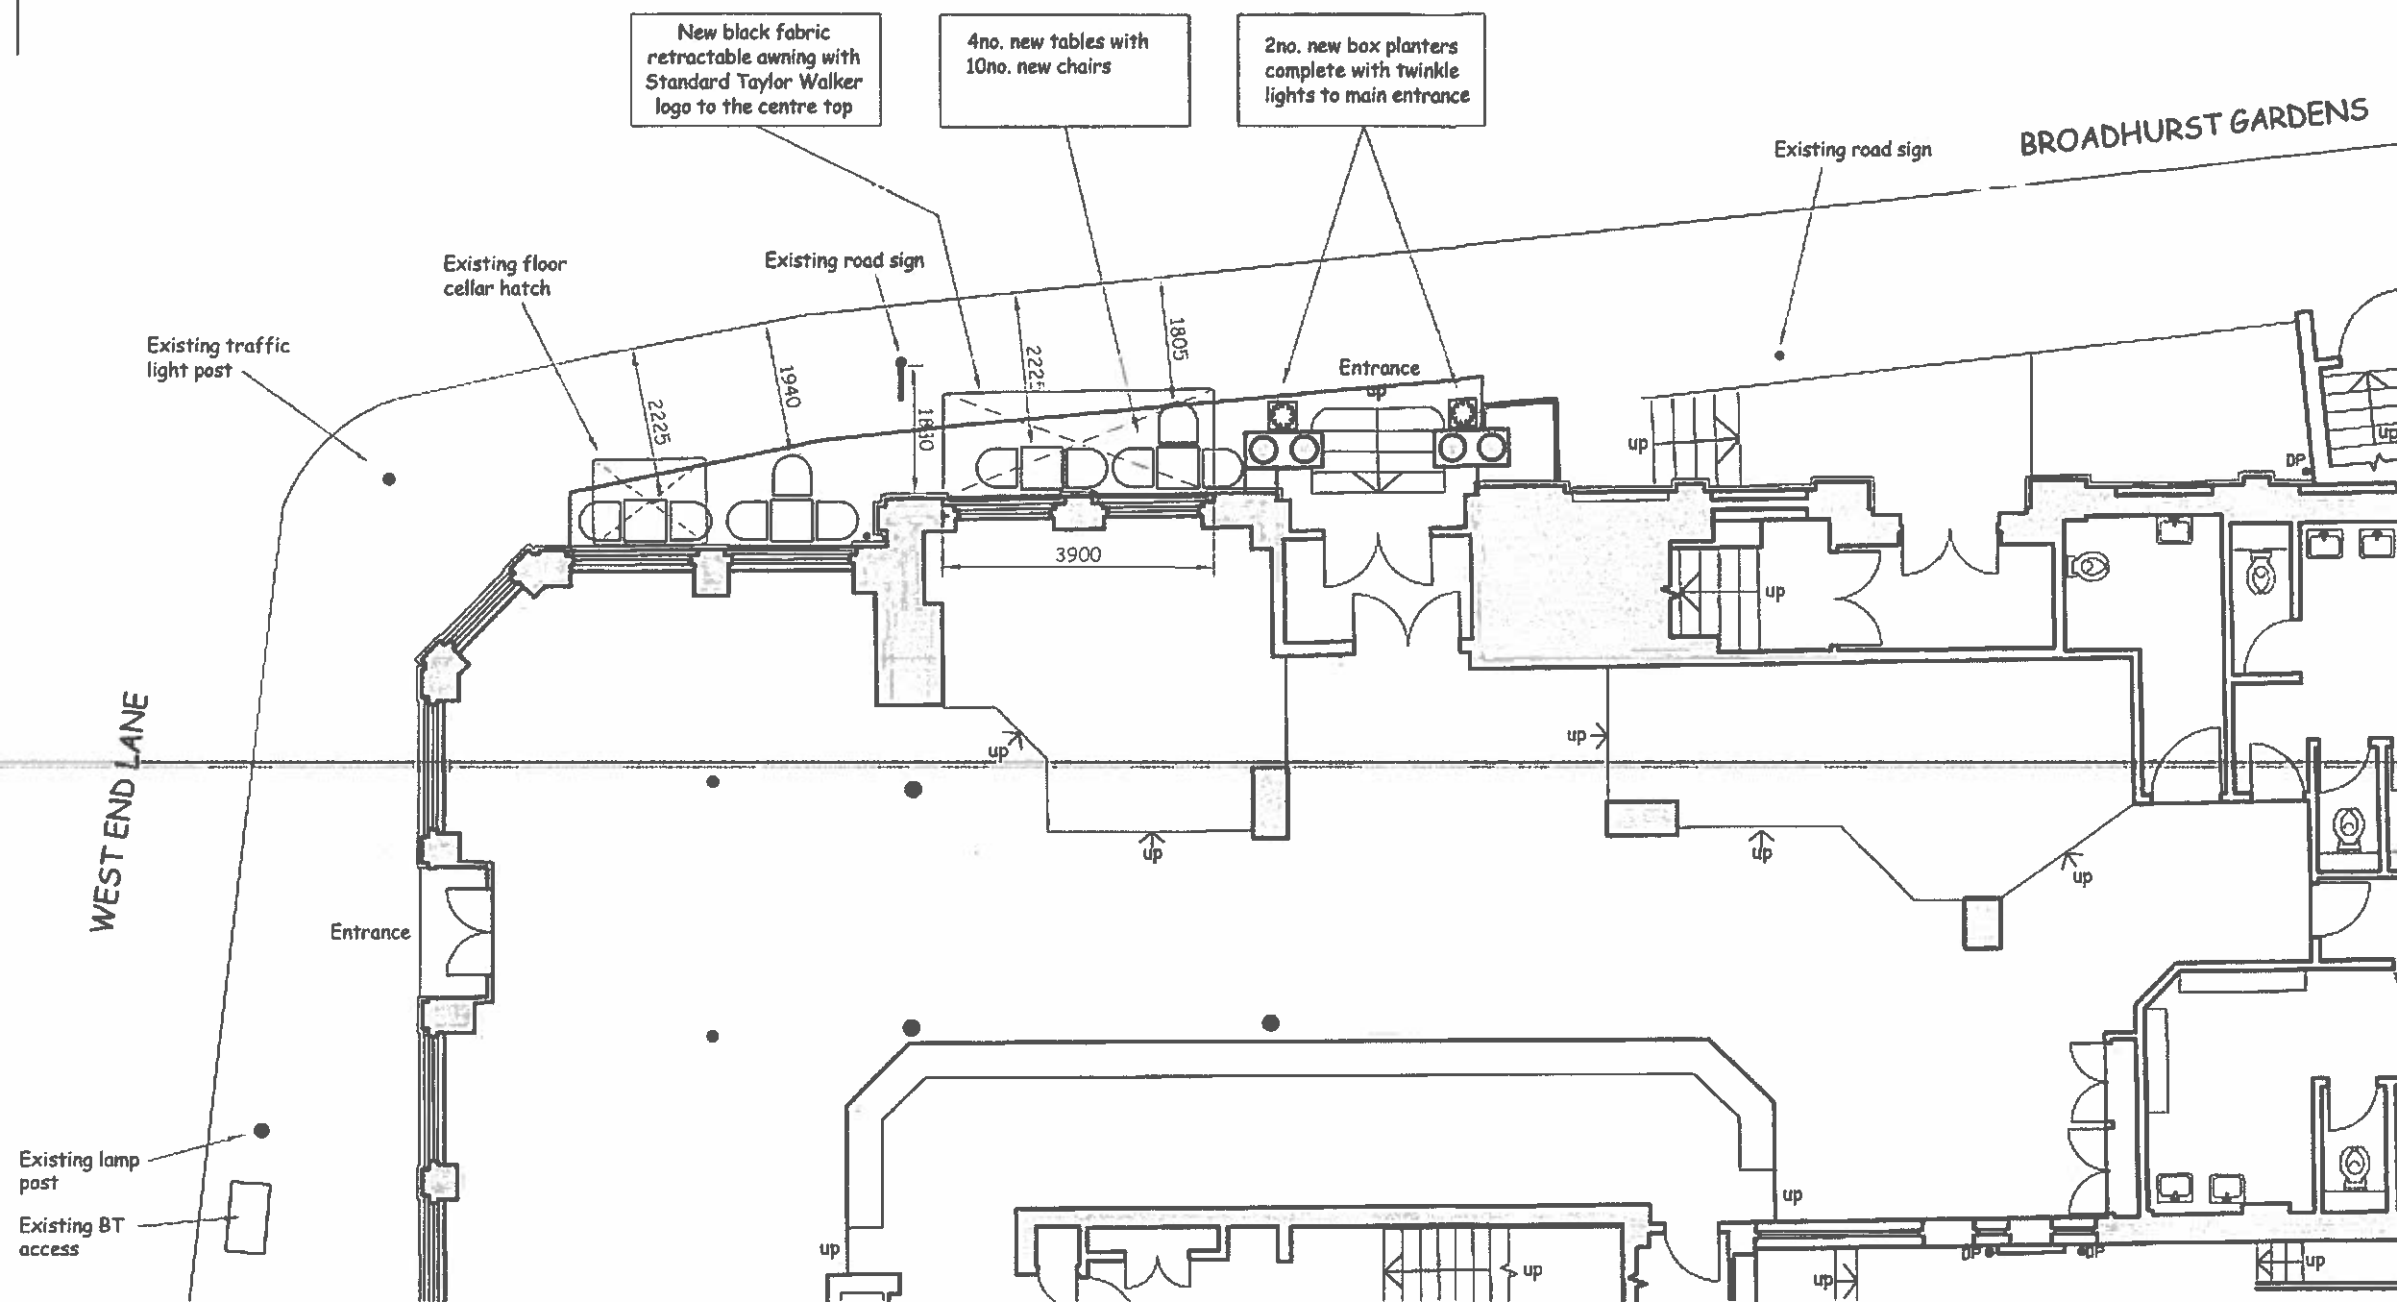

PROPOSED PLAN SCALE 1:100

PROPOSED EXTERNAL FURNITURE IMAGES
image nts



WOOD LOOK BLACK AND
ALUMINIUM ARMCHAIR REF
AEL - VOUVRAY CHAIR CHARCOAL
PRODUCT CODE: L2606




WOOD LOOK BLACK AND
ALUMINIUM PEDESTAL TABLE
REF AEL - BLACK PEDESTAL TABLE
600MM SQUARE
PRODUCT CODE: WTP65BK




PROPOSED ENTRANCE
PLANTER image nts

BLACK GRP BOX PLANTER
WITH BOX BALL AND LIGHTS
DIMENSIONS 750MM H X
400MM D X 400MM W
WITH 250MM DIA BOX BALL
REF - AEL - PL5075

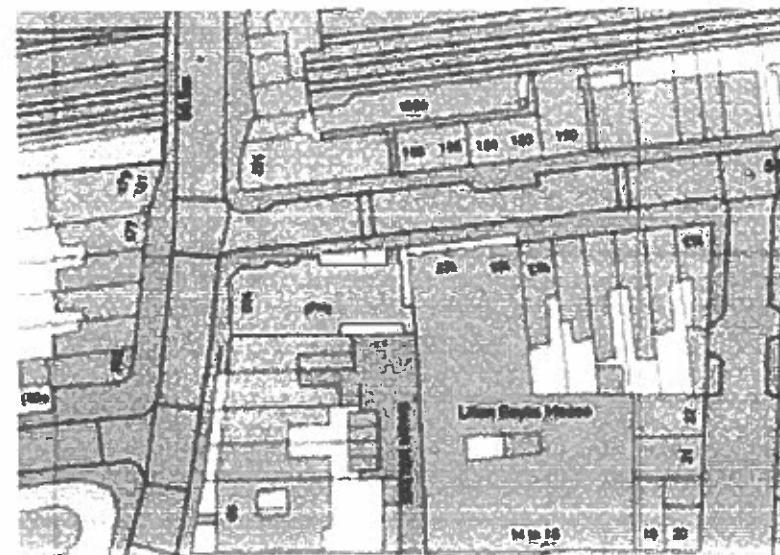

OS MAP scale 1:1250

PROPOSED EXTERNAL
FURNITURE scale 1:20

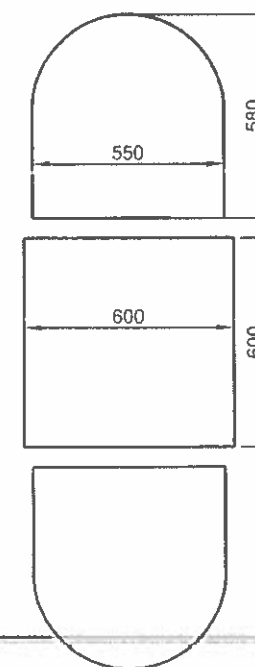

C:
B:
A: UPDATED AS PER CLIENT REQUEST 210213 DL

REVISION



BRIDGE HOUSE • STATION ROAD • LICHFIELD
• STAFFORDSHIRE • WS13 6HX
TEL: 01543 258 600 FAX: 01543 258 611
E-MAIL: DESIGN@HUNTERPATELCREATIVEGROUP.COM

Client
SPIRIT PUB COMPANY

Job
THE RAILWAY
100 WEST END LANE
LONDON NW6 2LU

Drawing Title
PAVEMENT LICENCE - OPTION 2

Date
FEB 2013

Scale
AS SHOWN @ A1

DRAWN BY
DL

JOB No
1645

DRG No
01A- Proposed

This drawing is the property of Hunter Patel Creative Group. Copyright is reserved
by them and the drawing is issued on the condition that it is not copied, altered, used or
reproduced in any way without the written consent of Hunter Patel Creative Group. Any use of the
drawing for any purpose other than that for which it was prepared is at the user's risk and
the user shall be responsible for any error or omission. This is to be used in conjunction with
the specification when ordering.