




Do not scale from this drawing.
 Dimensions are to be verified on site prior to construction.
 Notes

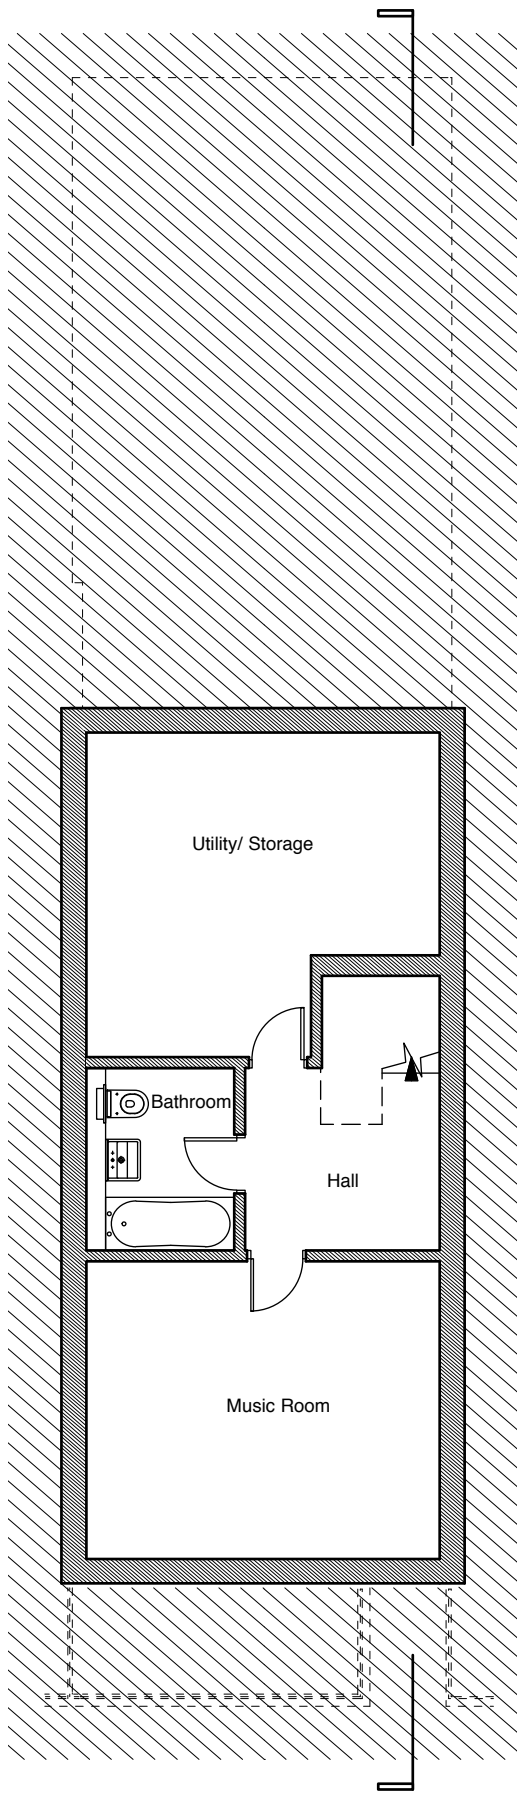

Basement

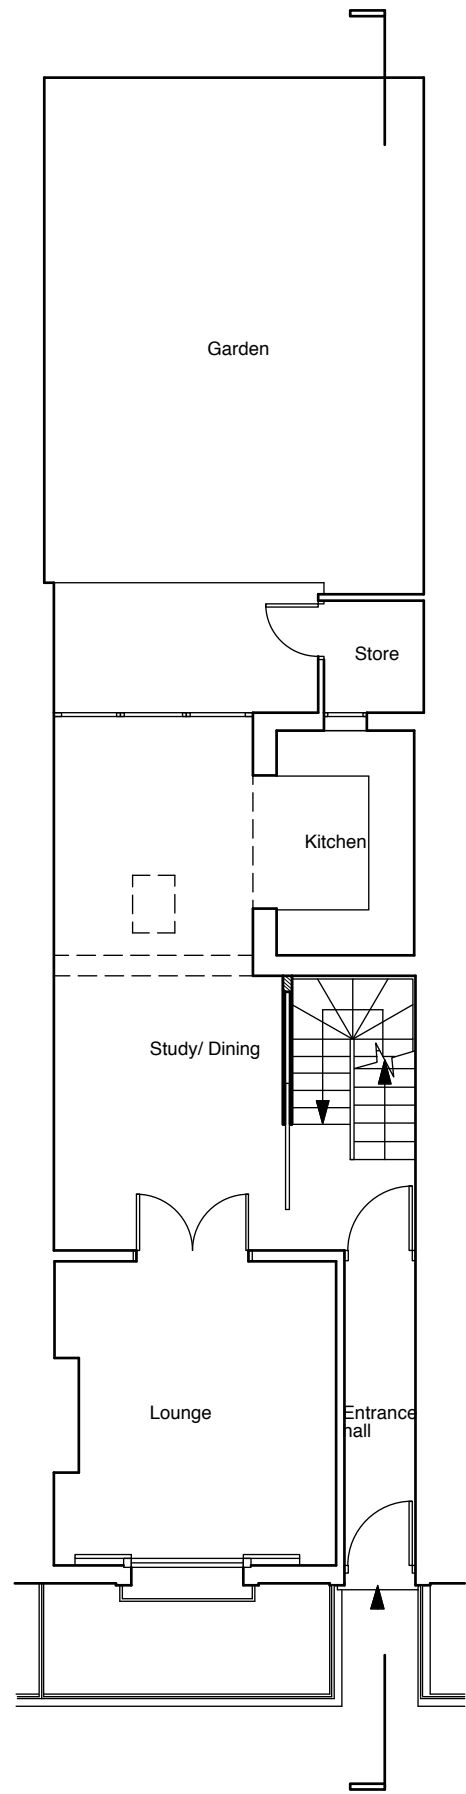

Ground

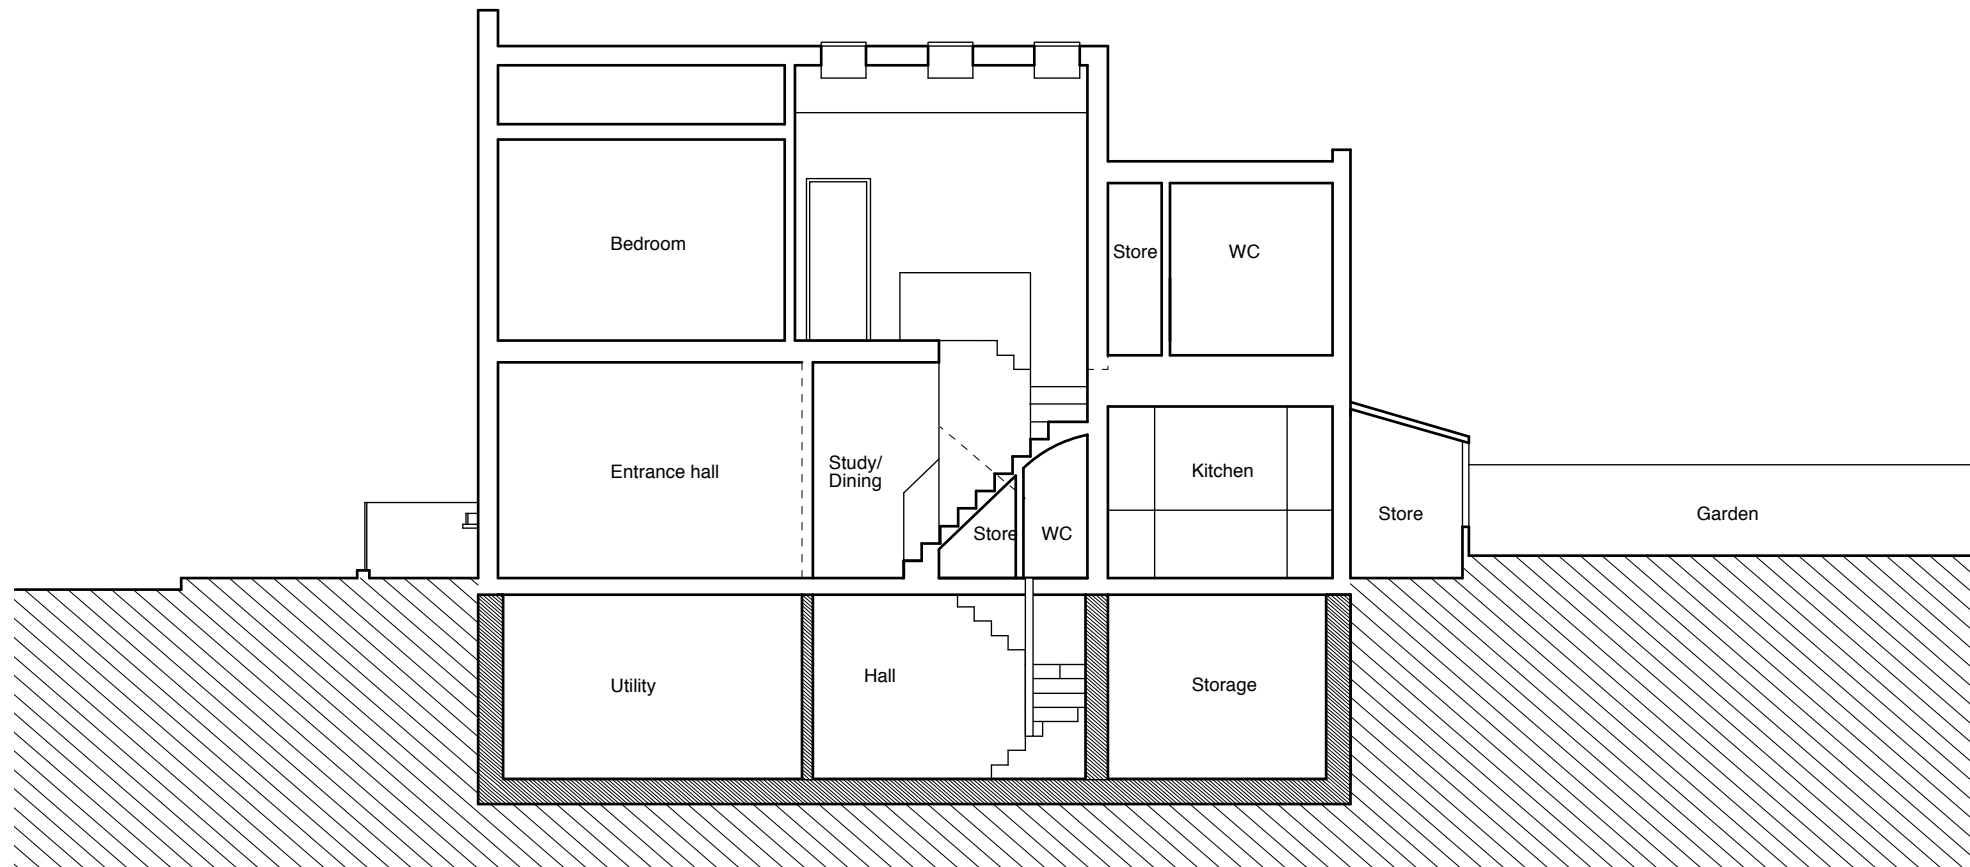

Section

Revisions

4orm

1-5 Offord Street London N1 1DH

studio@4orm.co.uk
 www.4orm.co.uk

Project
 41 Alma Street

Drawing Title
 Proposed drawings

Drawing Status

| Date | Scale @ A3 | Drawn |
|--------|------------|-------|
| May 15 | 1:100 | cp |

Drawing Number

4025-P.03

