



Do not scale from this drawing.
Dimensions are to be verified on site prior to
construction.

Notes

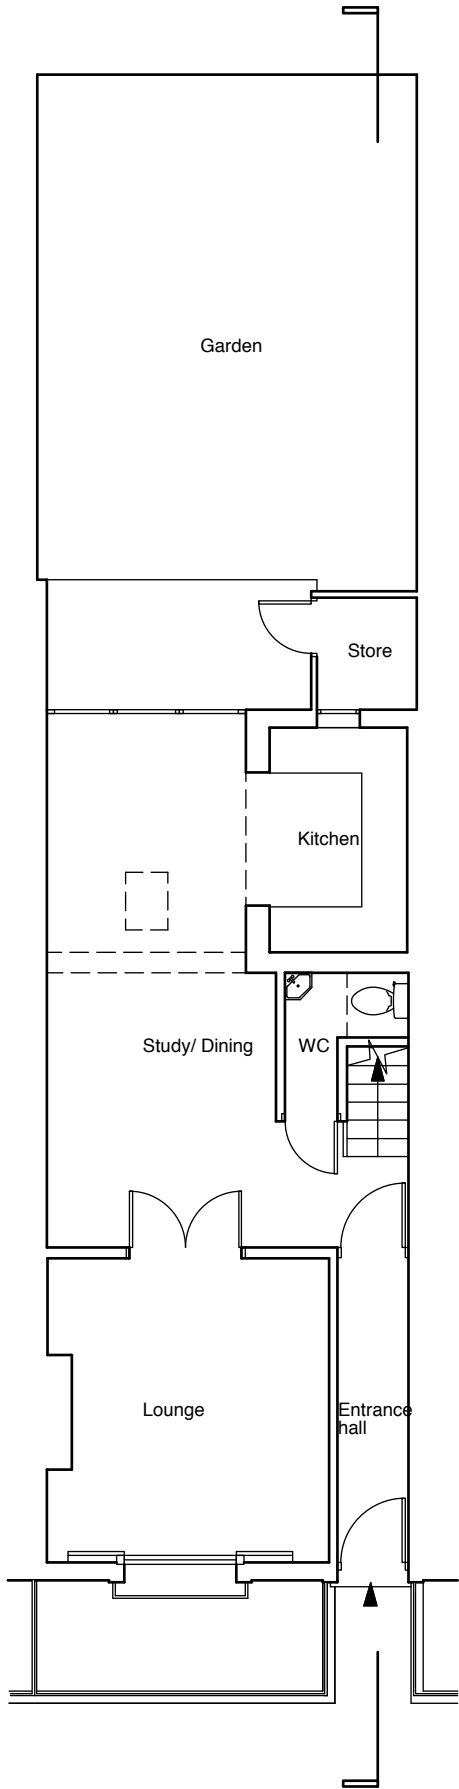

Ground

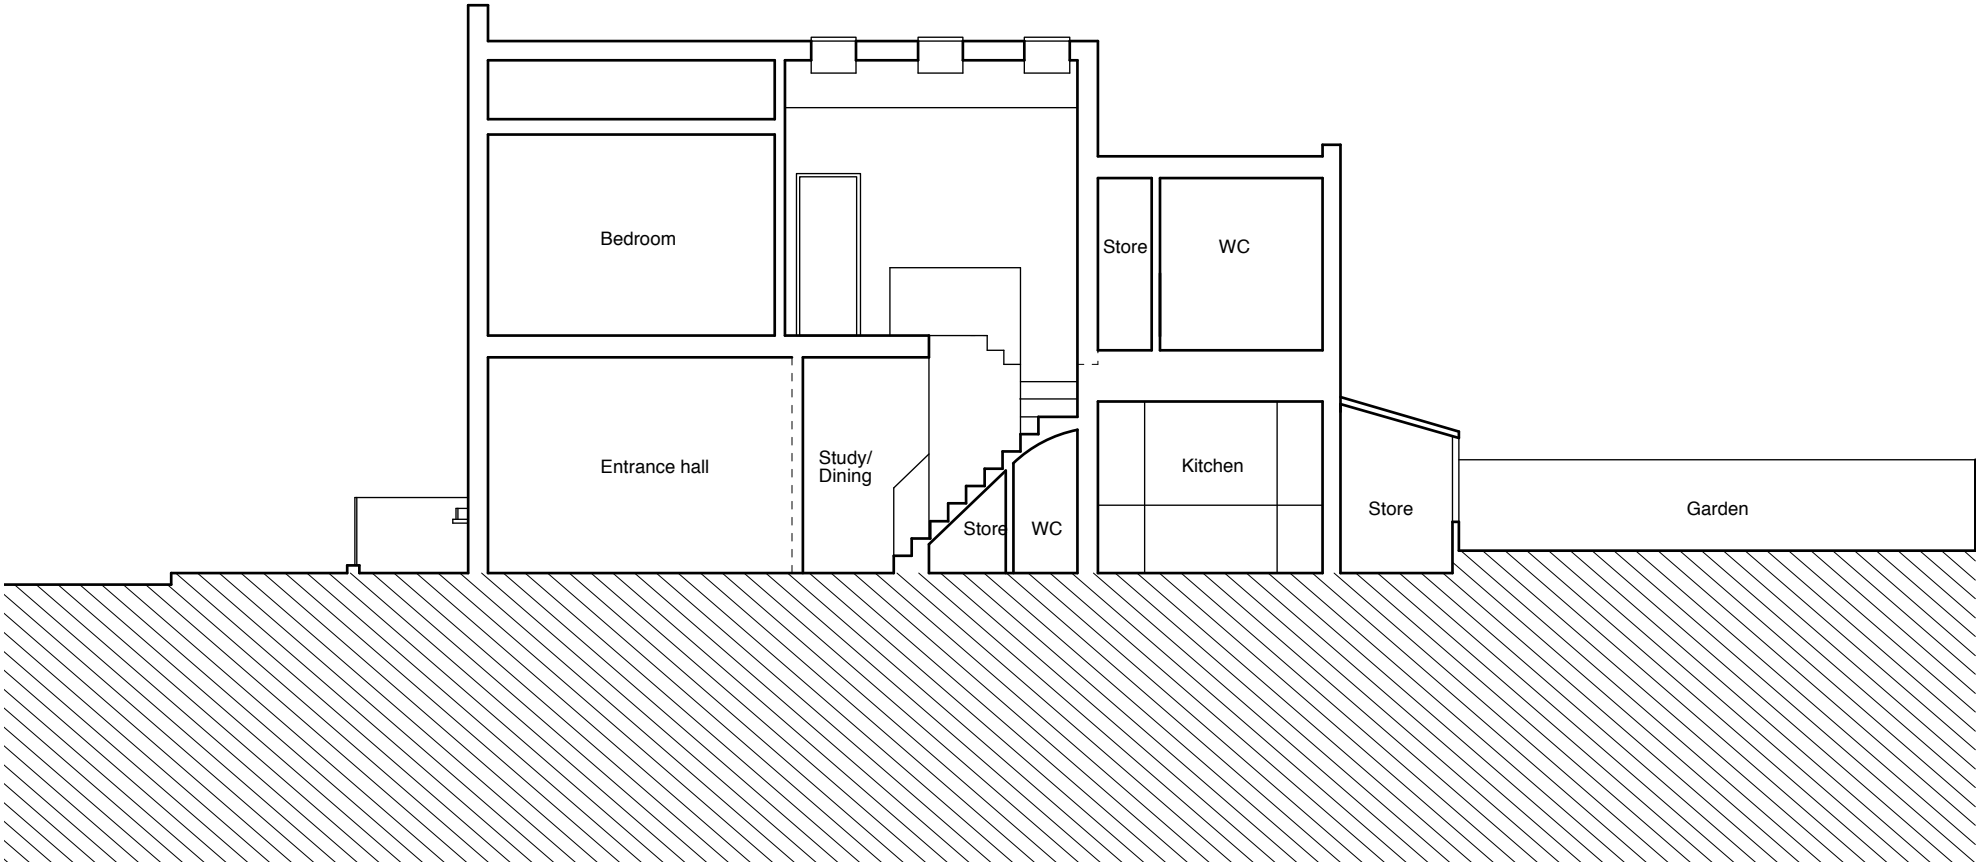

Section

Revisions

4orm

1-5 Offord Street London N1 1DH

studio@4orm.co.uk
www.4orm.co.uk

Project
41 Alma Street

Drawing Title
Existing drawings

Drawing Status

Date	Scale @ A3	Drawn
May 15	1:100	cp

Drawing Number

4025-X.03

0 1 2 3 4 5 metres

