



EXISTING SECTION A-A

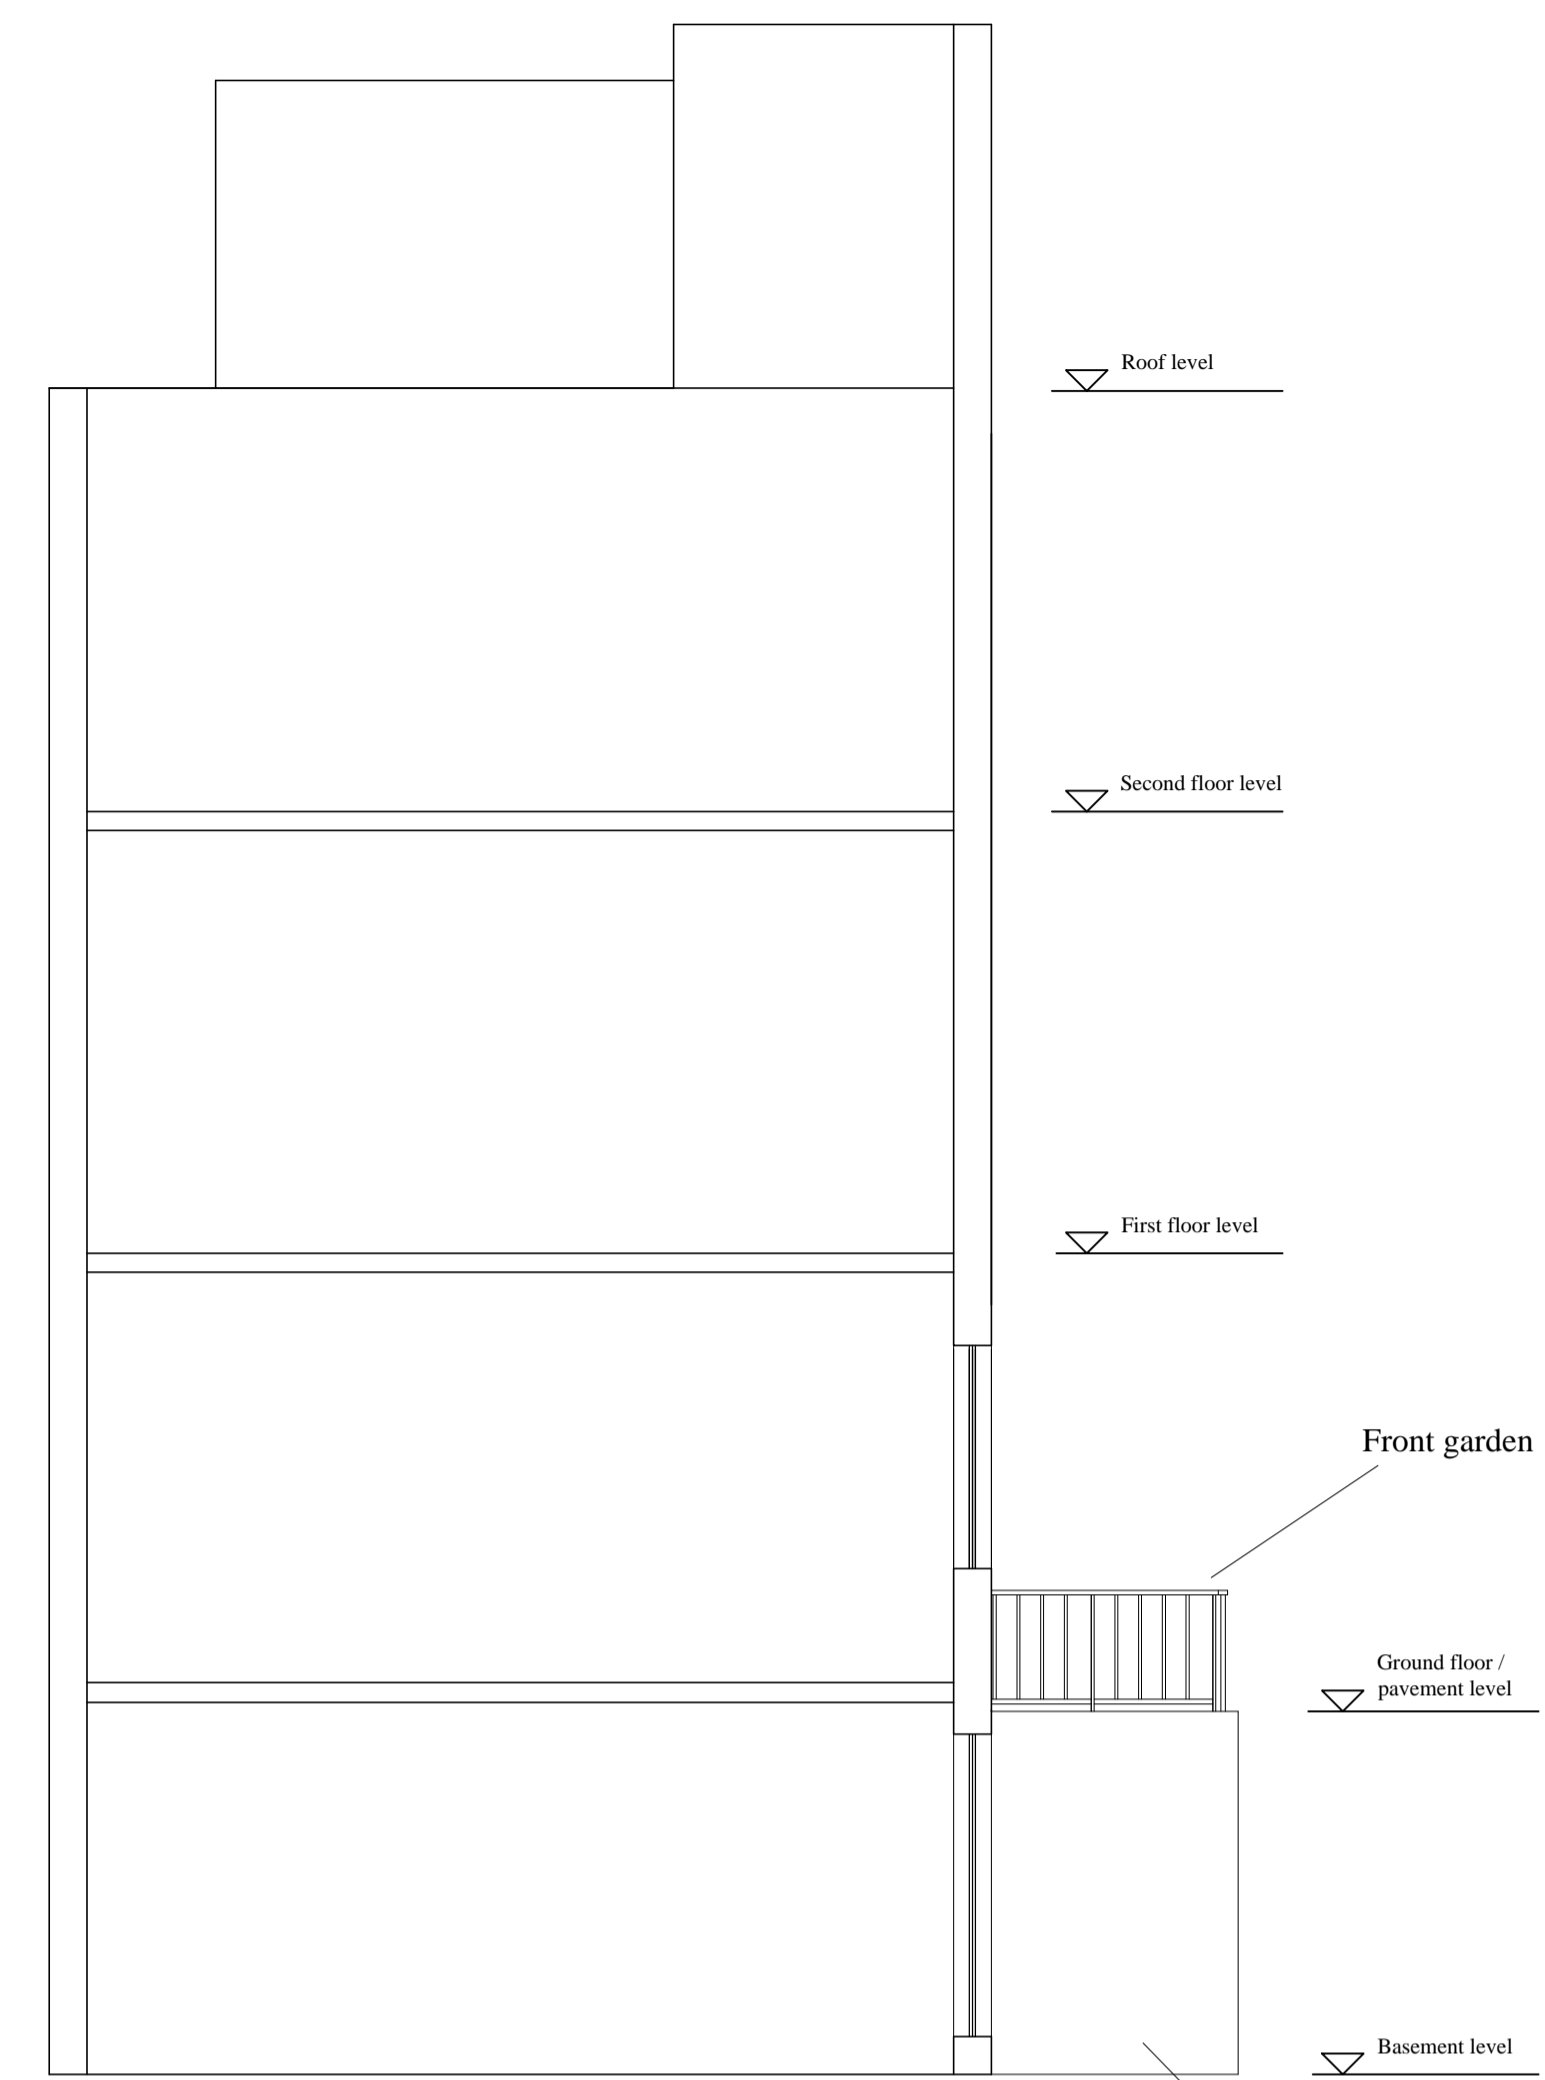

EXISTING SECTION B-B

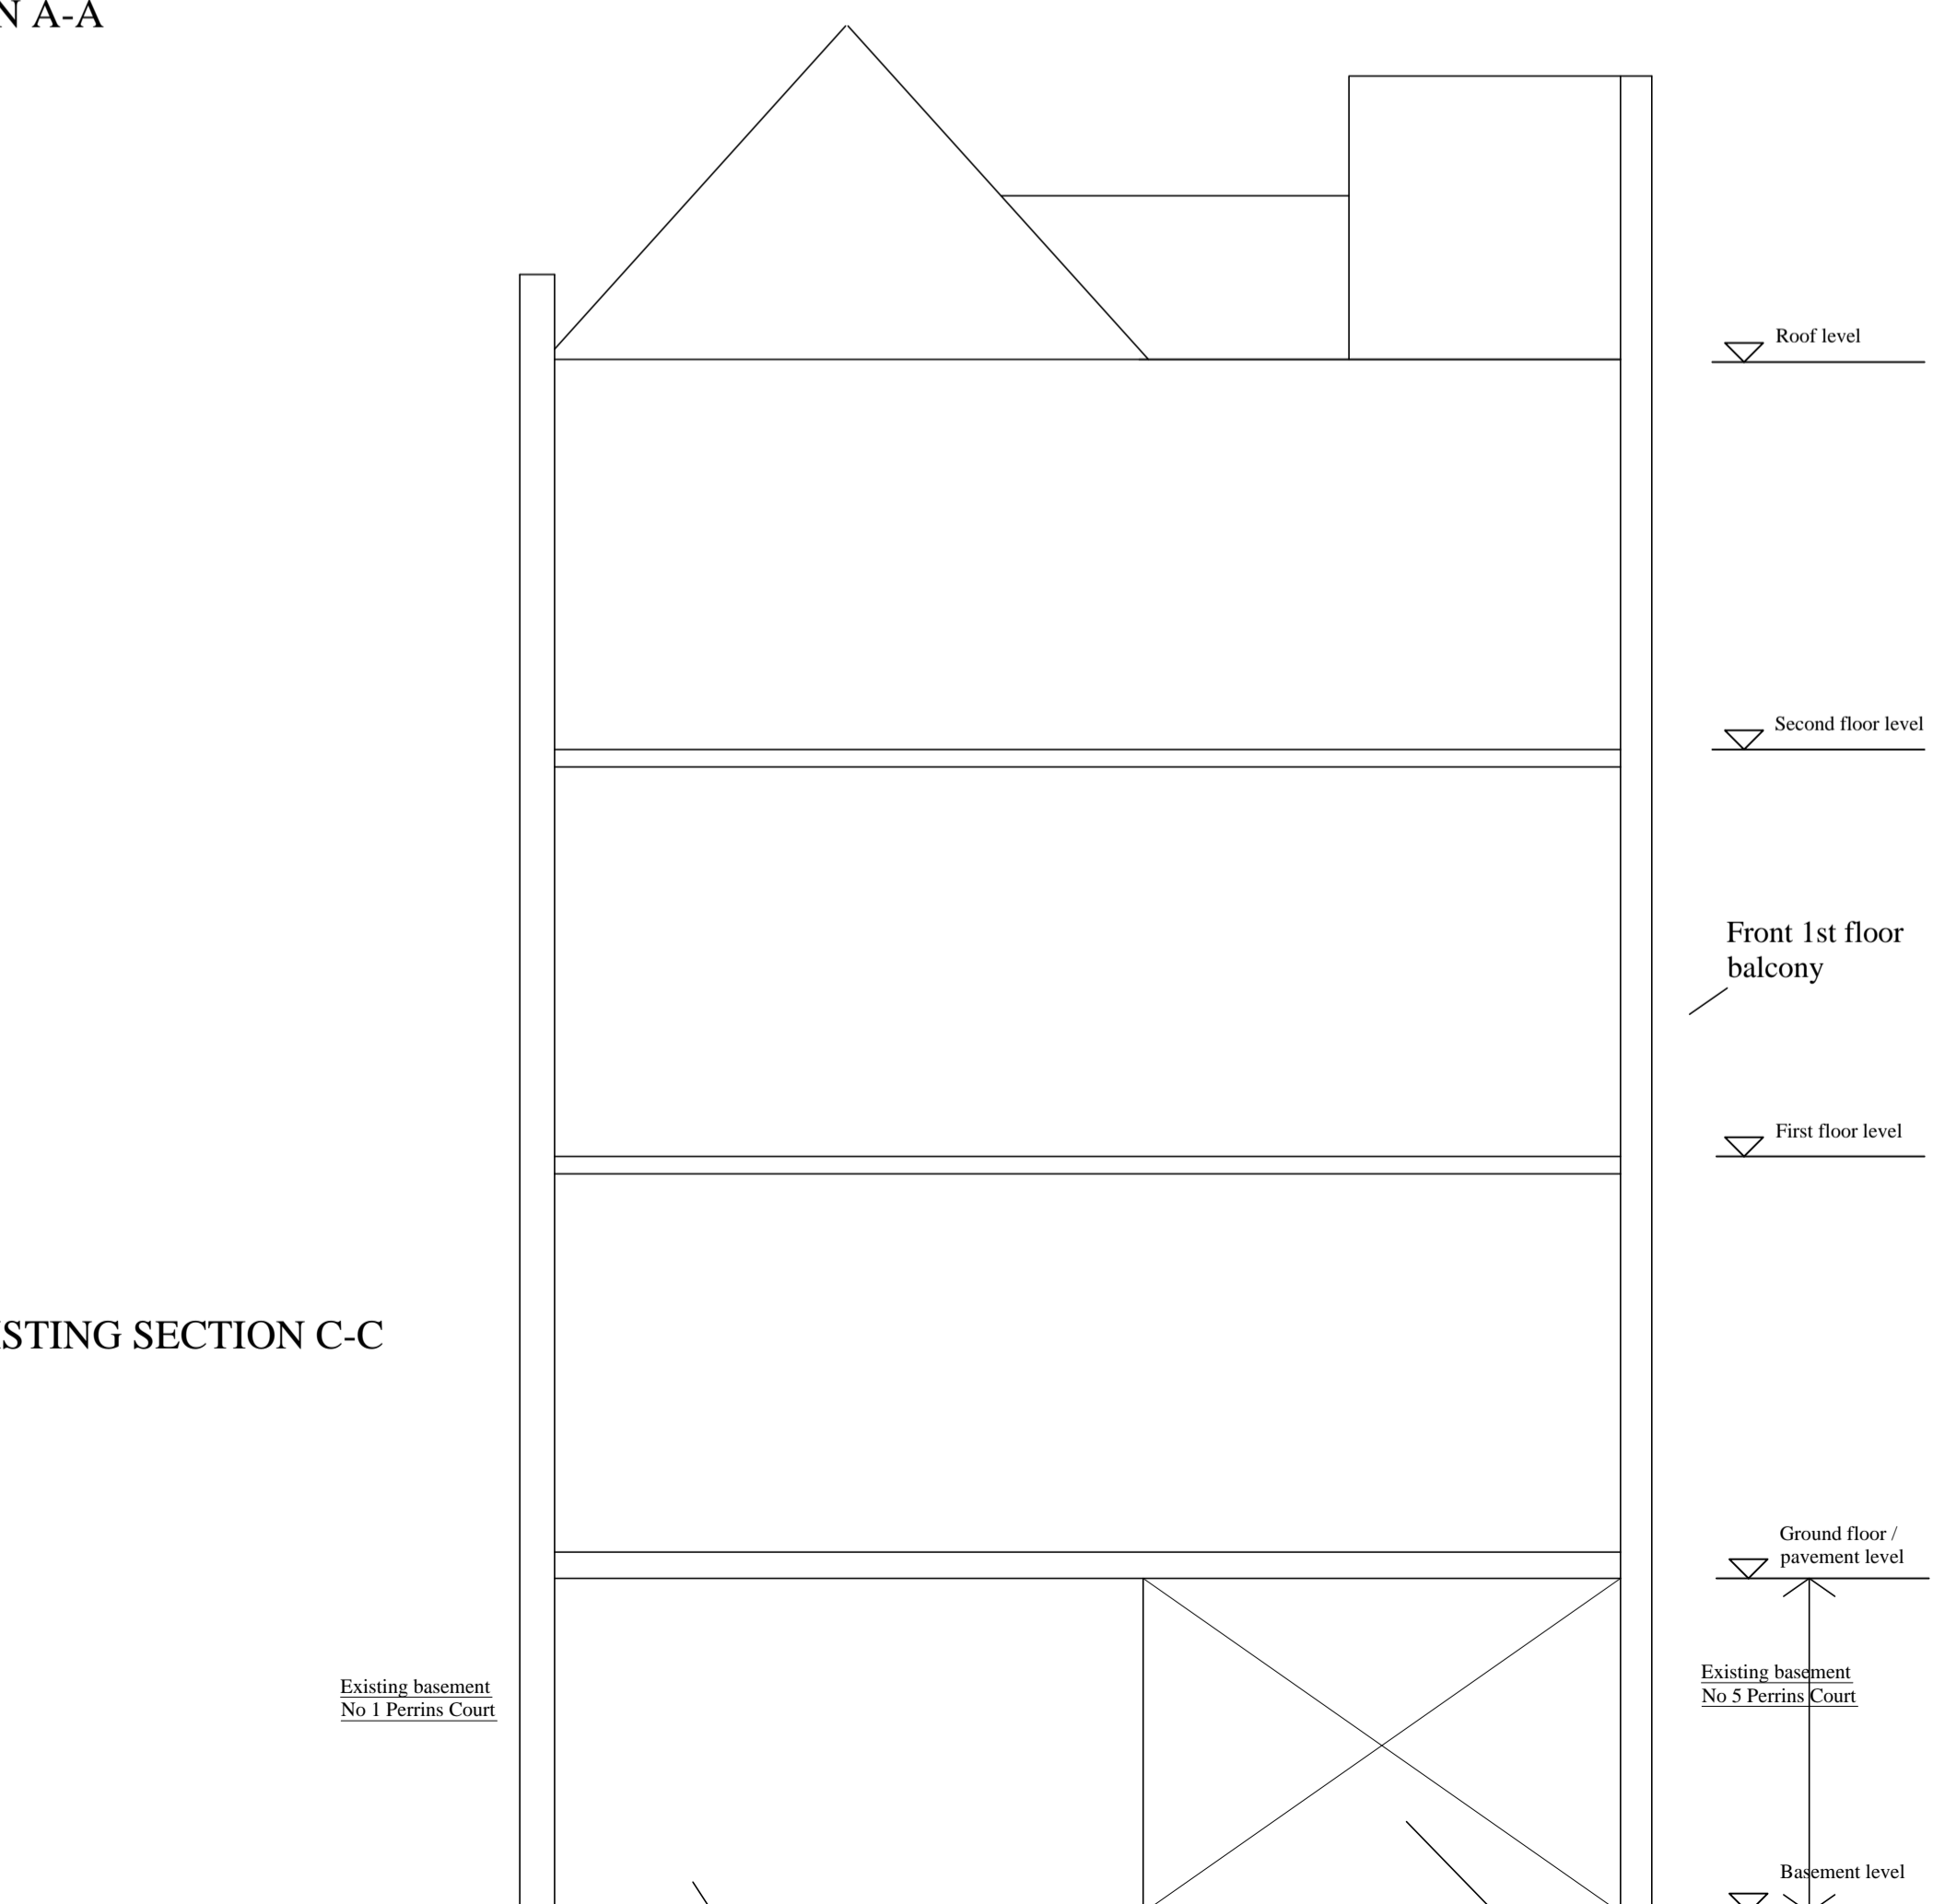

EXISTING SECTION C-C

Rev.	Date	Revision	Inits	Chkd
------	------	----------	-------	------

STARK ASSOCIATES
CONSULTING ENGINEERS
3 PERRINS COURT HAMPSTEAD
LONDON NW3 1QS
Tel : 0207 435 3294
E-Mail stephen.stark@virgin.net

Client
STEPHEN STARK

Project
**3 PERRINS COURT
HAMPSTEAD
LONDON NW3**

Title
EXISTING SECTIONS

Job/Drawing No 426/04	Revision
---------------------------------	----------

Scale 1 : 50@A1	Date APR 15	Drawn DG	Checked SS
---------------------------	-----------------------	--------------------	----------------------