


TRAFFIC MANAGEMENT PLAN

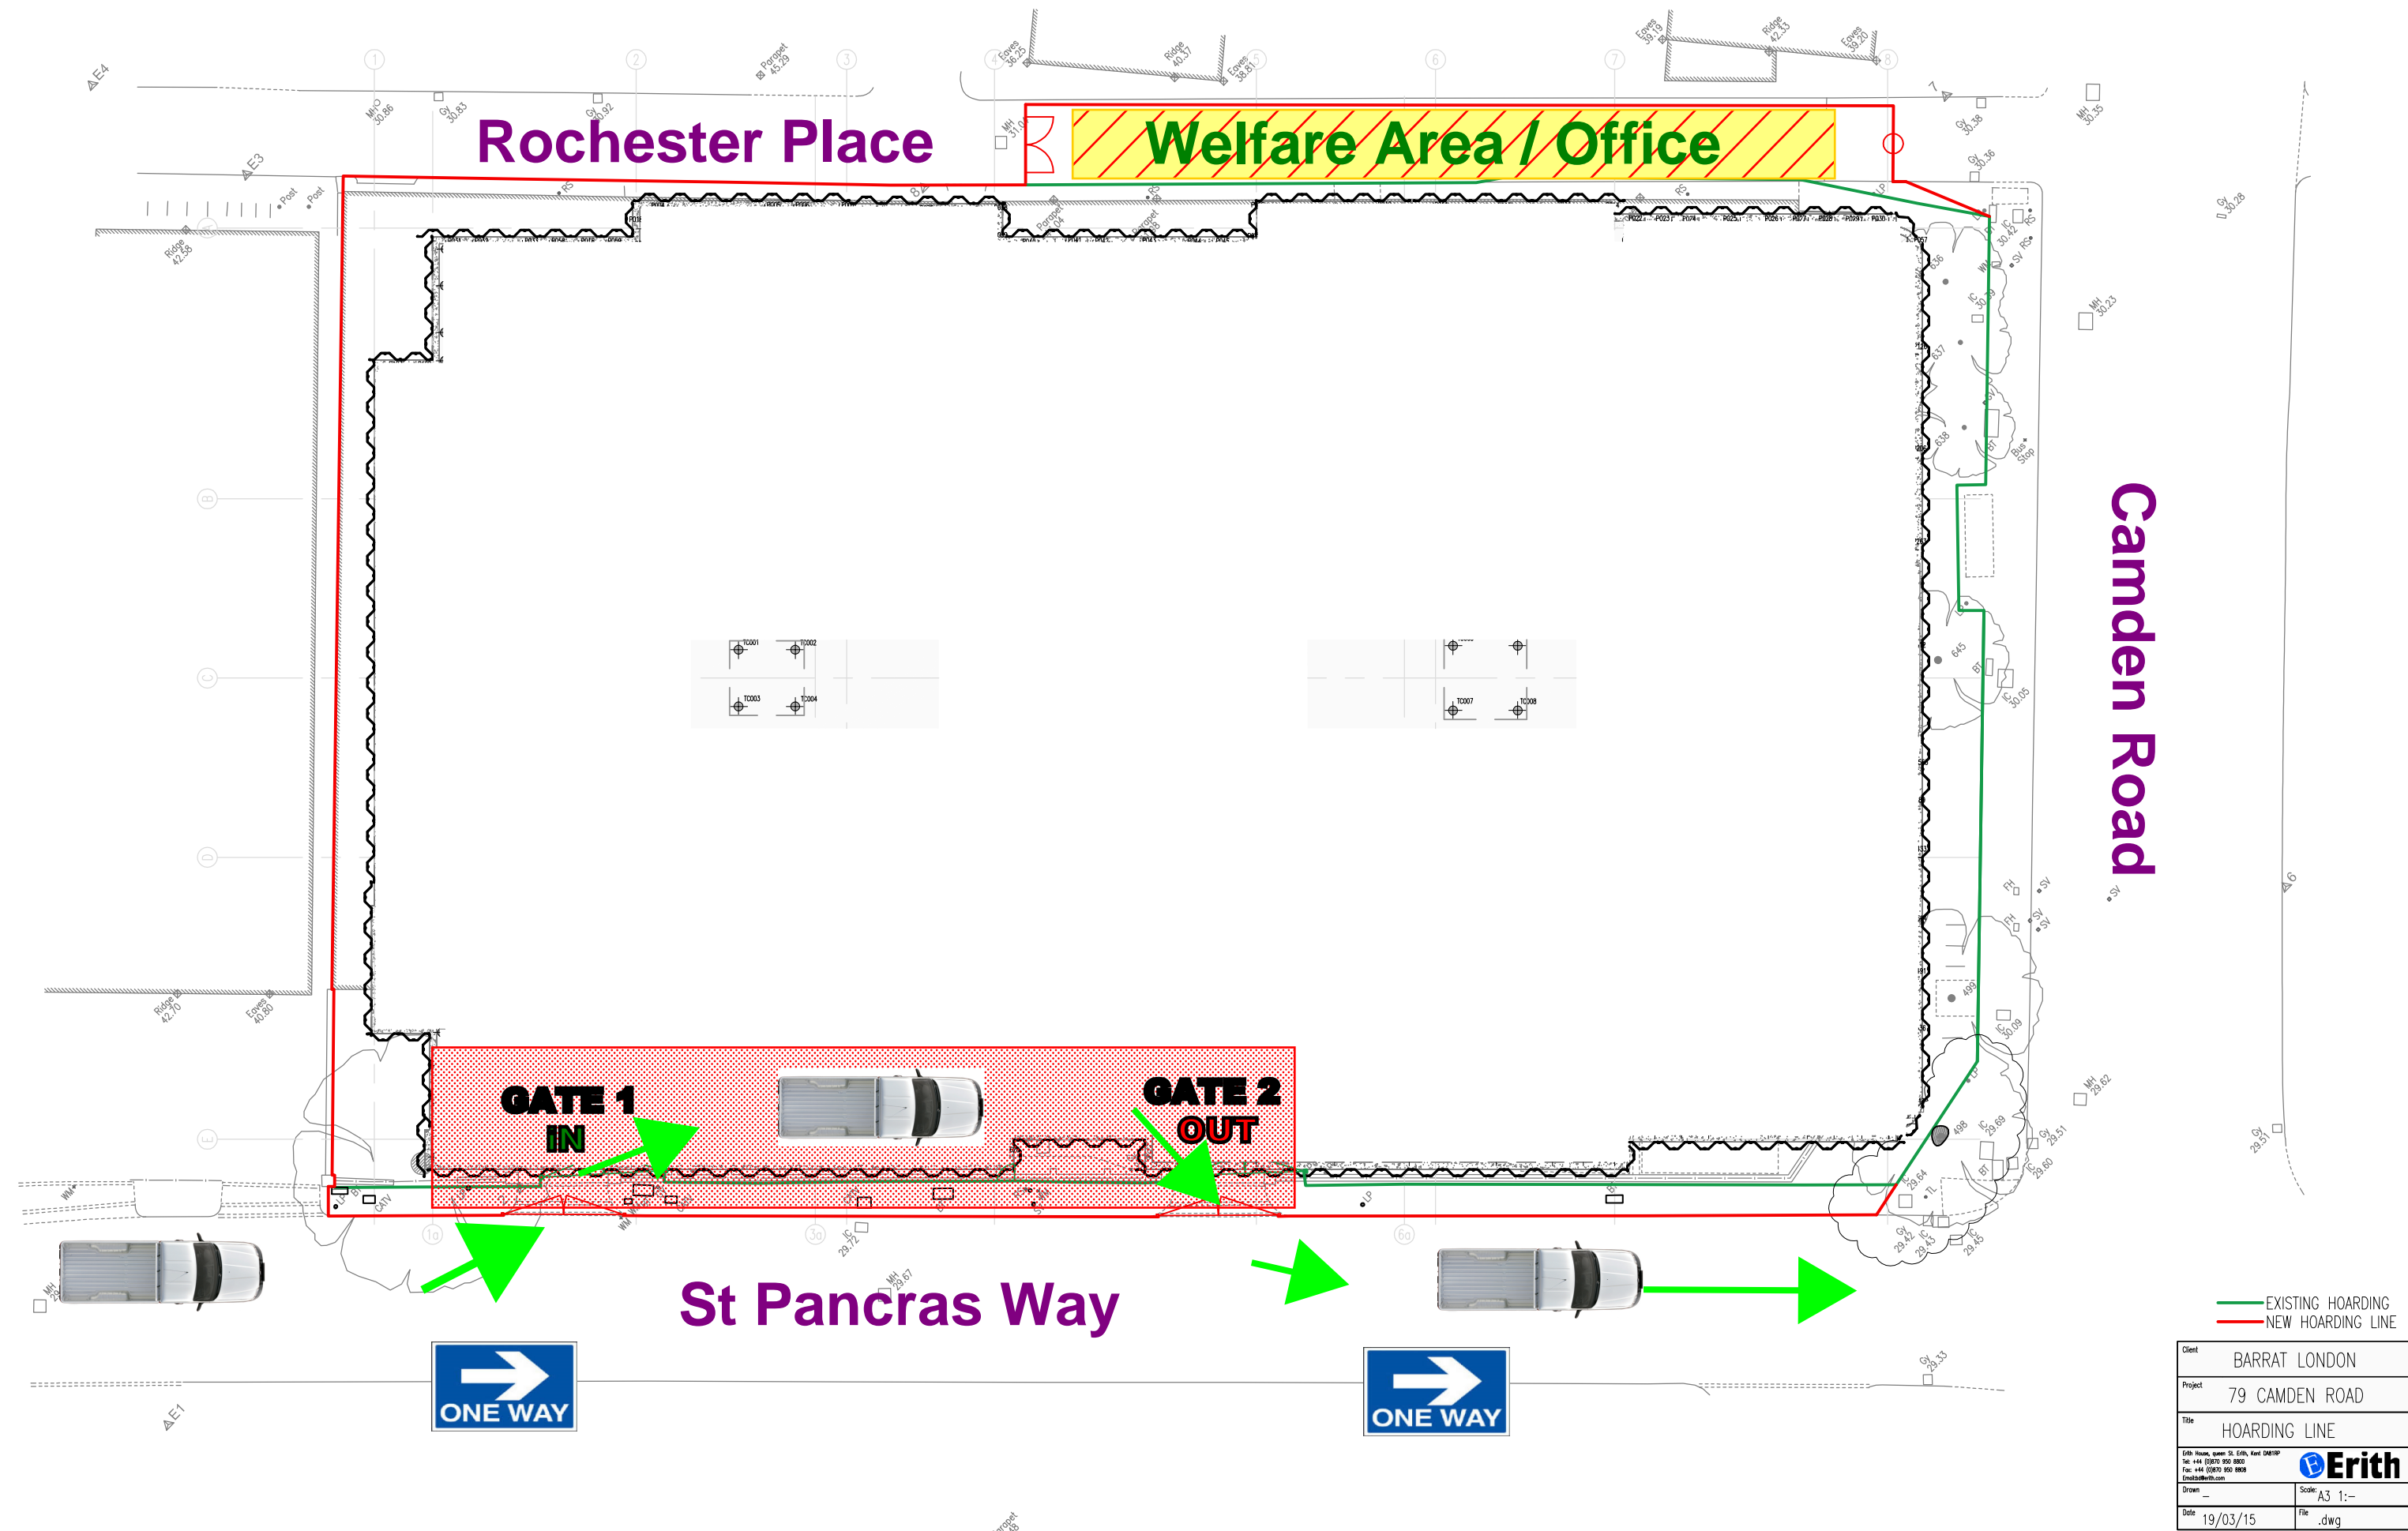

Client	BARRAT LONDON
Project	79 CAMDEN ROAD
Title	HOARDING LINE
Erith Home, 200 St. Erith, Kent CH20 1PP Tel: +44 (0)1875 950 8803 Fax: +44 (0)1875 950 8808 Email: info@erith.com	
Drawn	—
Date	19/03/15
Scale	A3 1:—
File	.dwg