


All dimensions in mm. Work to figured dimensions only. All dimensions to be checked on site. In event of discrepancy contact architect for clarification prior to proceeding. These drawings are to be read in conjunction with architects, mechanical and electrical engineers and structural engineers drawings, schedules and specifications. All dimensions are to structural faces.

Revision Ref:	Revisions	Date

←← 1 STRATHRAY GARDENS →→




PROPOSED ELEVATION FROM STRATHRAY GARDENS

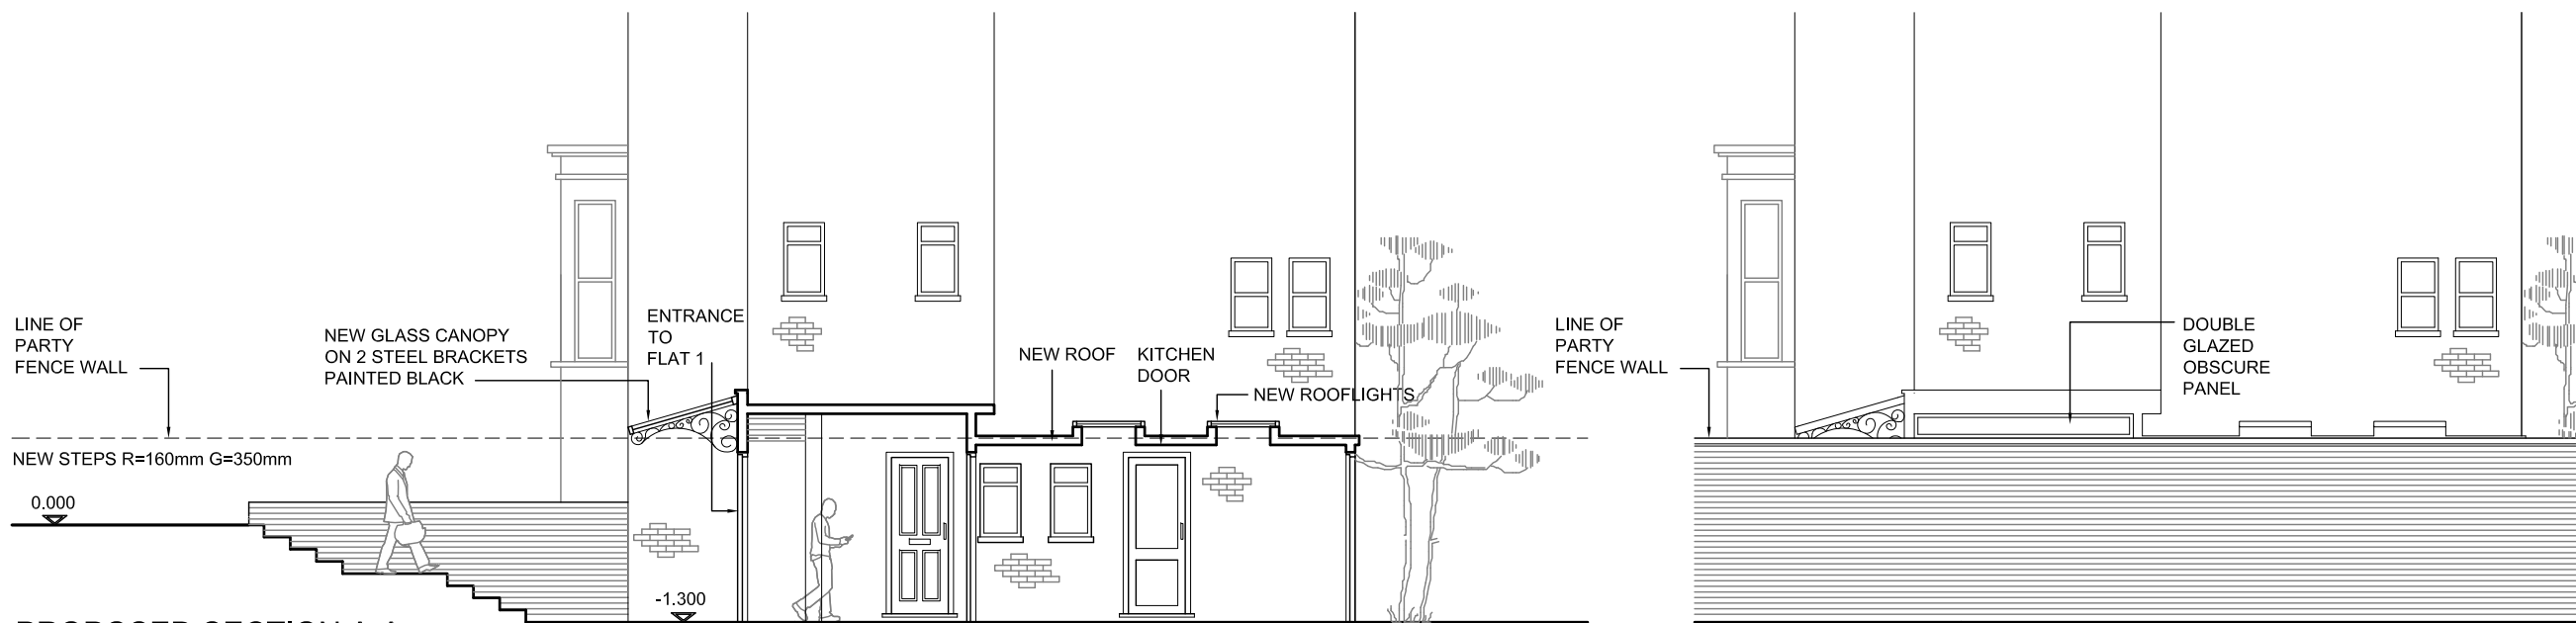

PROPOSED SECTION A-A

PROPOSED ELEVATION FROM ADJOINING PROPERTY

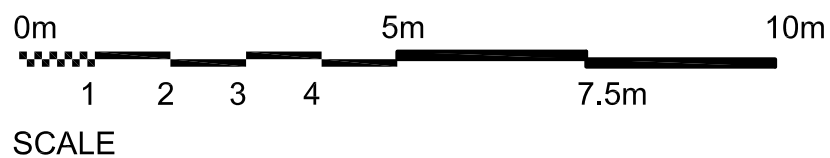

OCTIV
 ARCHITECTURE
 DESIGN

HIGHWOOD STUDIOS
 13 AYLMER DRIVE
 STANMORE
 MIDDLESEX
 HA7 3EJ

Tel : 020 89540308
 Efax : 0870 912 6052
 e-mail : info@octiv.co.uk

Client:
 Professor and Mrs Miller

Project: Flat 1
 1 Strathray Gardens
 London NW3 4PA

Title:
 Proposed Section and Elevation

Scale: 1:100 @ A3 Drawn:
 Date: Apr 2015 Checked:

Drawing No: 500/15/05 Revision: