


10cm 5cm 1cm 0  
scale bar

1cm  
5cm  
10cm

- KEY
- 1. Brickwork
  - 2. Mild steel railing
  - 3. Concrete balustrade
  - 4. Planting
  - 5. Timber framed glazing
  - 6. Cast iron pipework

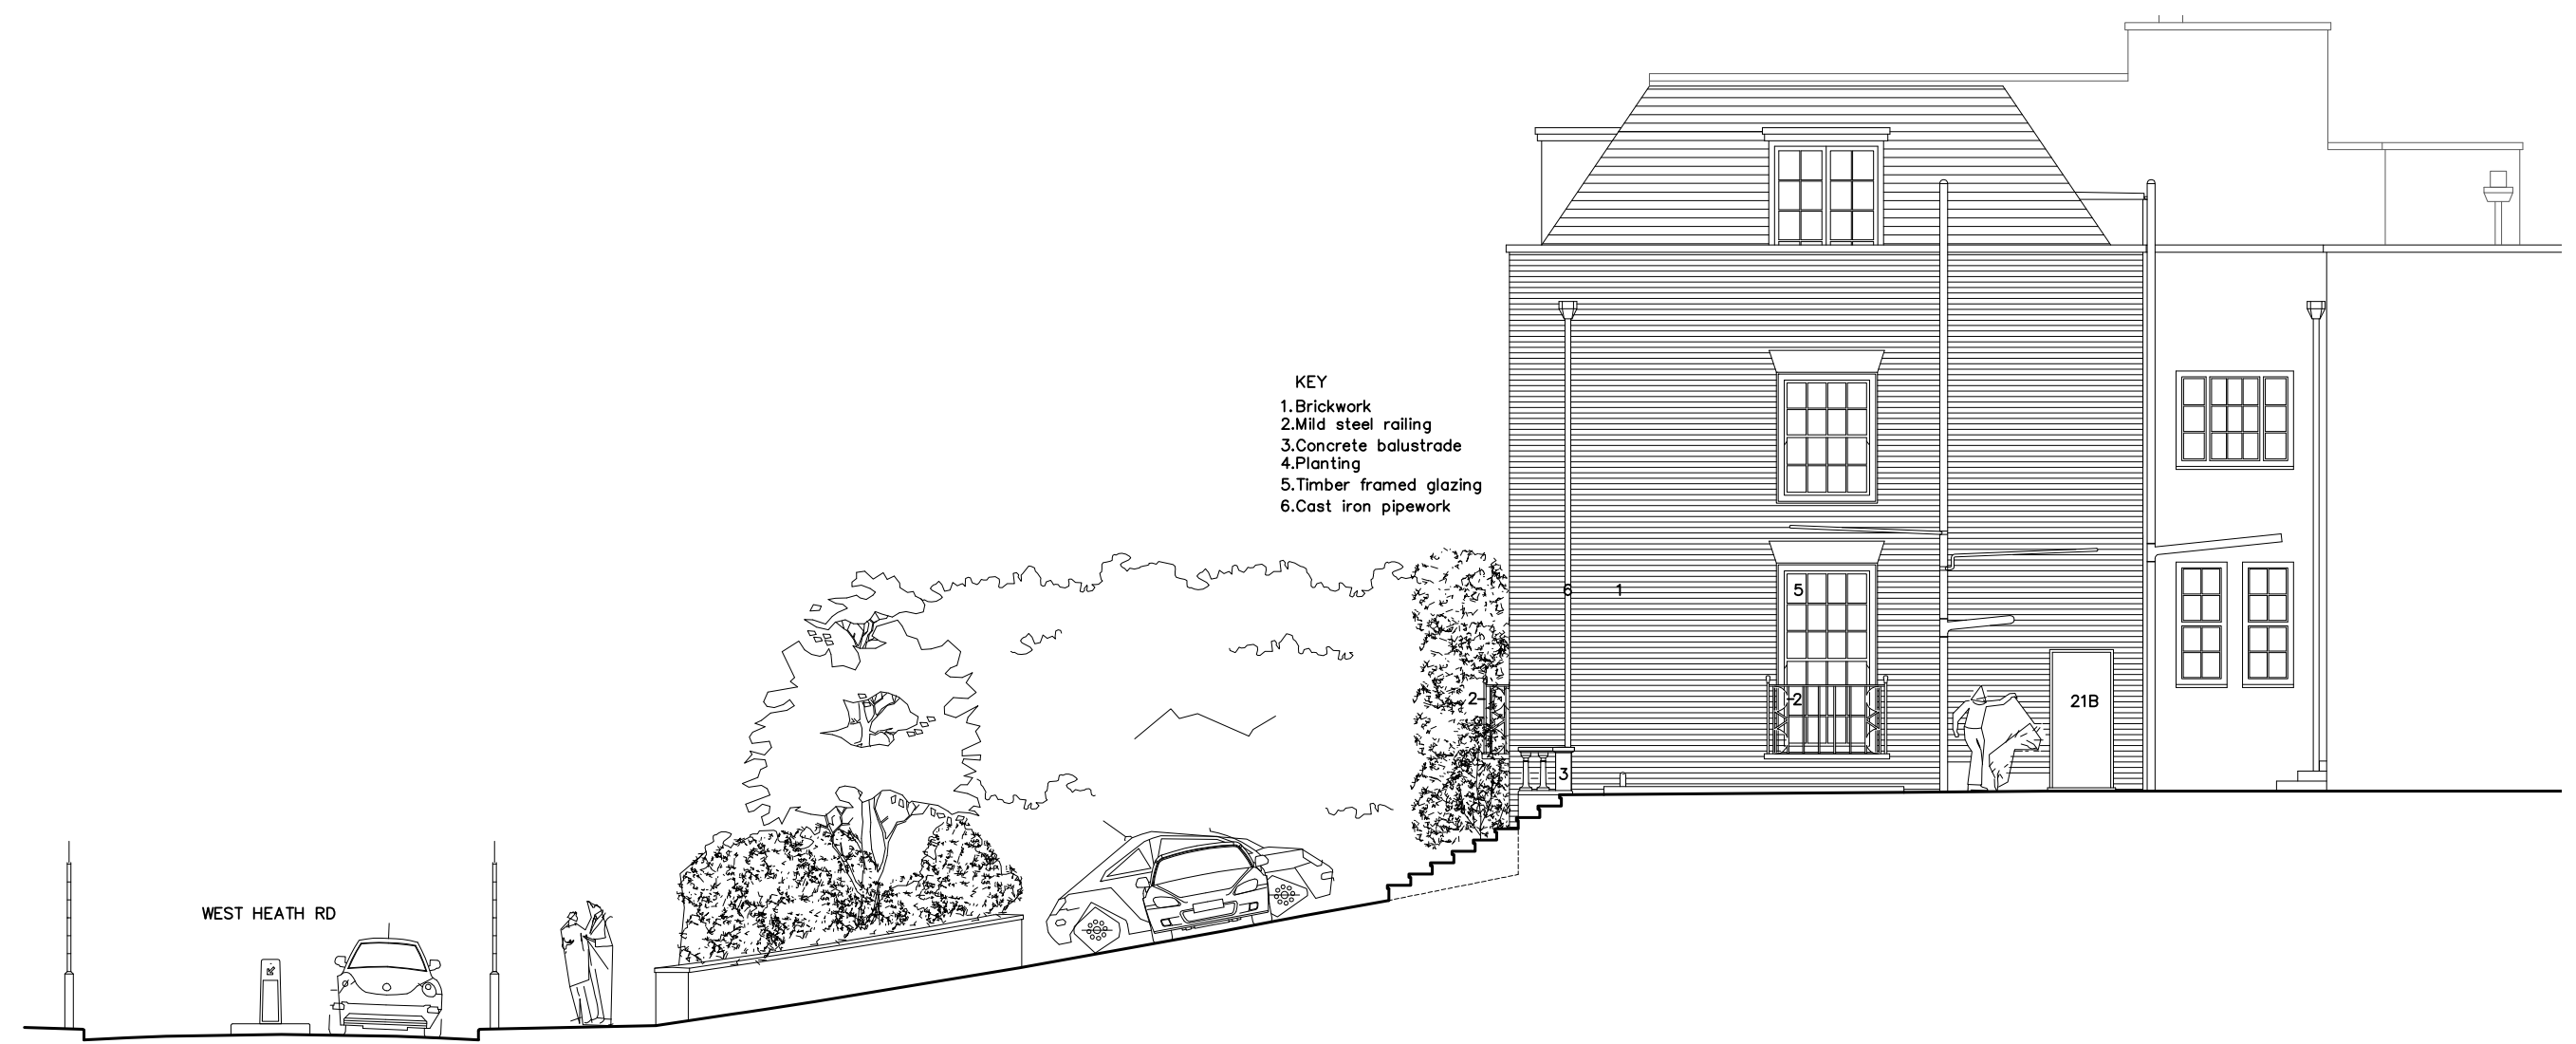

WEST HEATH RD

21B

STATUS		
PRELIMINARY		
PROJECT 21A/21B WEST HEATH ROAD, NW3 7UU		
TITLE EXISTING SECTION BB		
DATE 10.03.15	SCALE 1:100@A3	
FILENAME 1503_PLANNING.DWG		
DRWG No 1503/PL05		
REVS -	DRN AJN	CHKD KG
© copyright Gaud Architecture.Ltd		
The Location and Size of Existing Features are indicative Only. Site Measurements must be made for Accurate Dimensions		