




- NOTES
- DO NOT SCALE THIS DRAWING.
  - THIS DRAWING IS TO BE READ IN CONJUNCTION WITH ALL OTHER RELEVANT DRAWINGS AND SPECIFICATIONS
  - SURVEY CARRIED OUT FROM GROUND LEVEL. ROOF LAYOUT, HEIGHTS DRAWN INDICATIVELY.
  - THIS DRAWING HAS BEEN PREPARED FOR TENDERING PURPOSES ONLY. VERIFICATION OF DRAWN INFORMATION TO BE CARRIED OUT BY CONTRACTOR PRIOR TO OTHER USE.

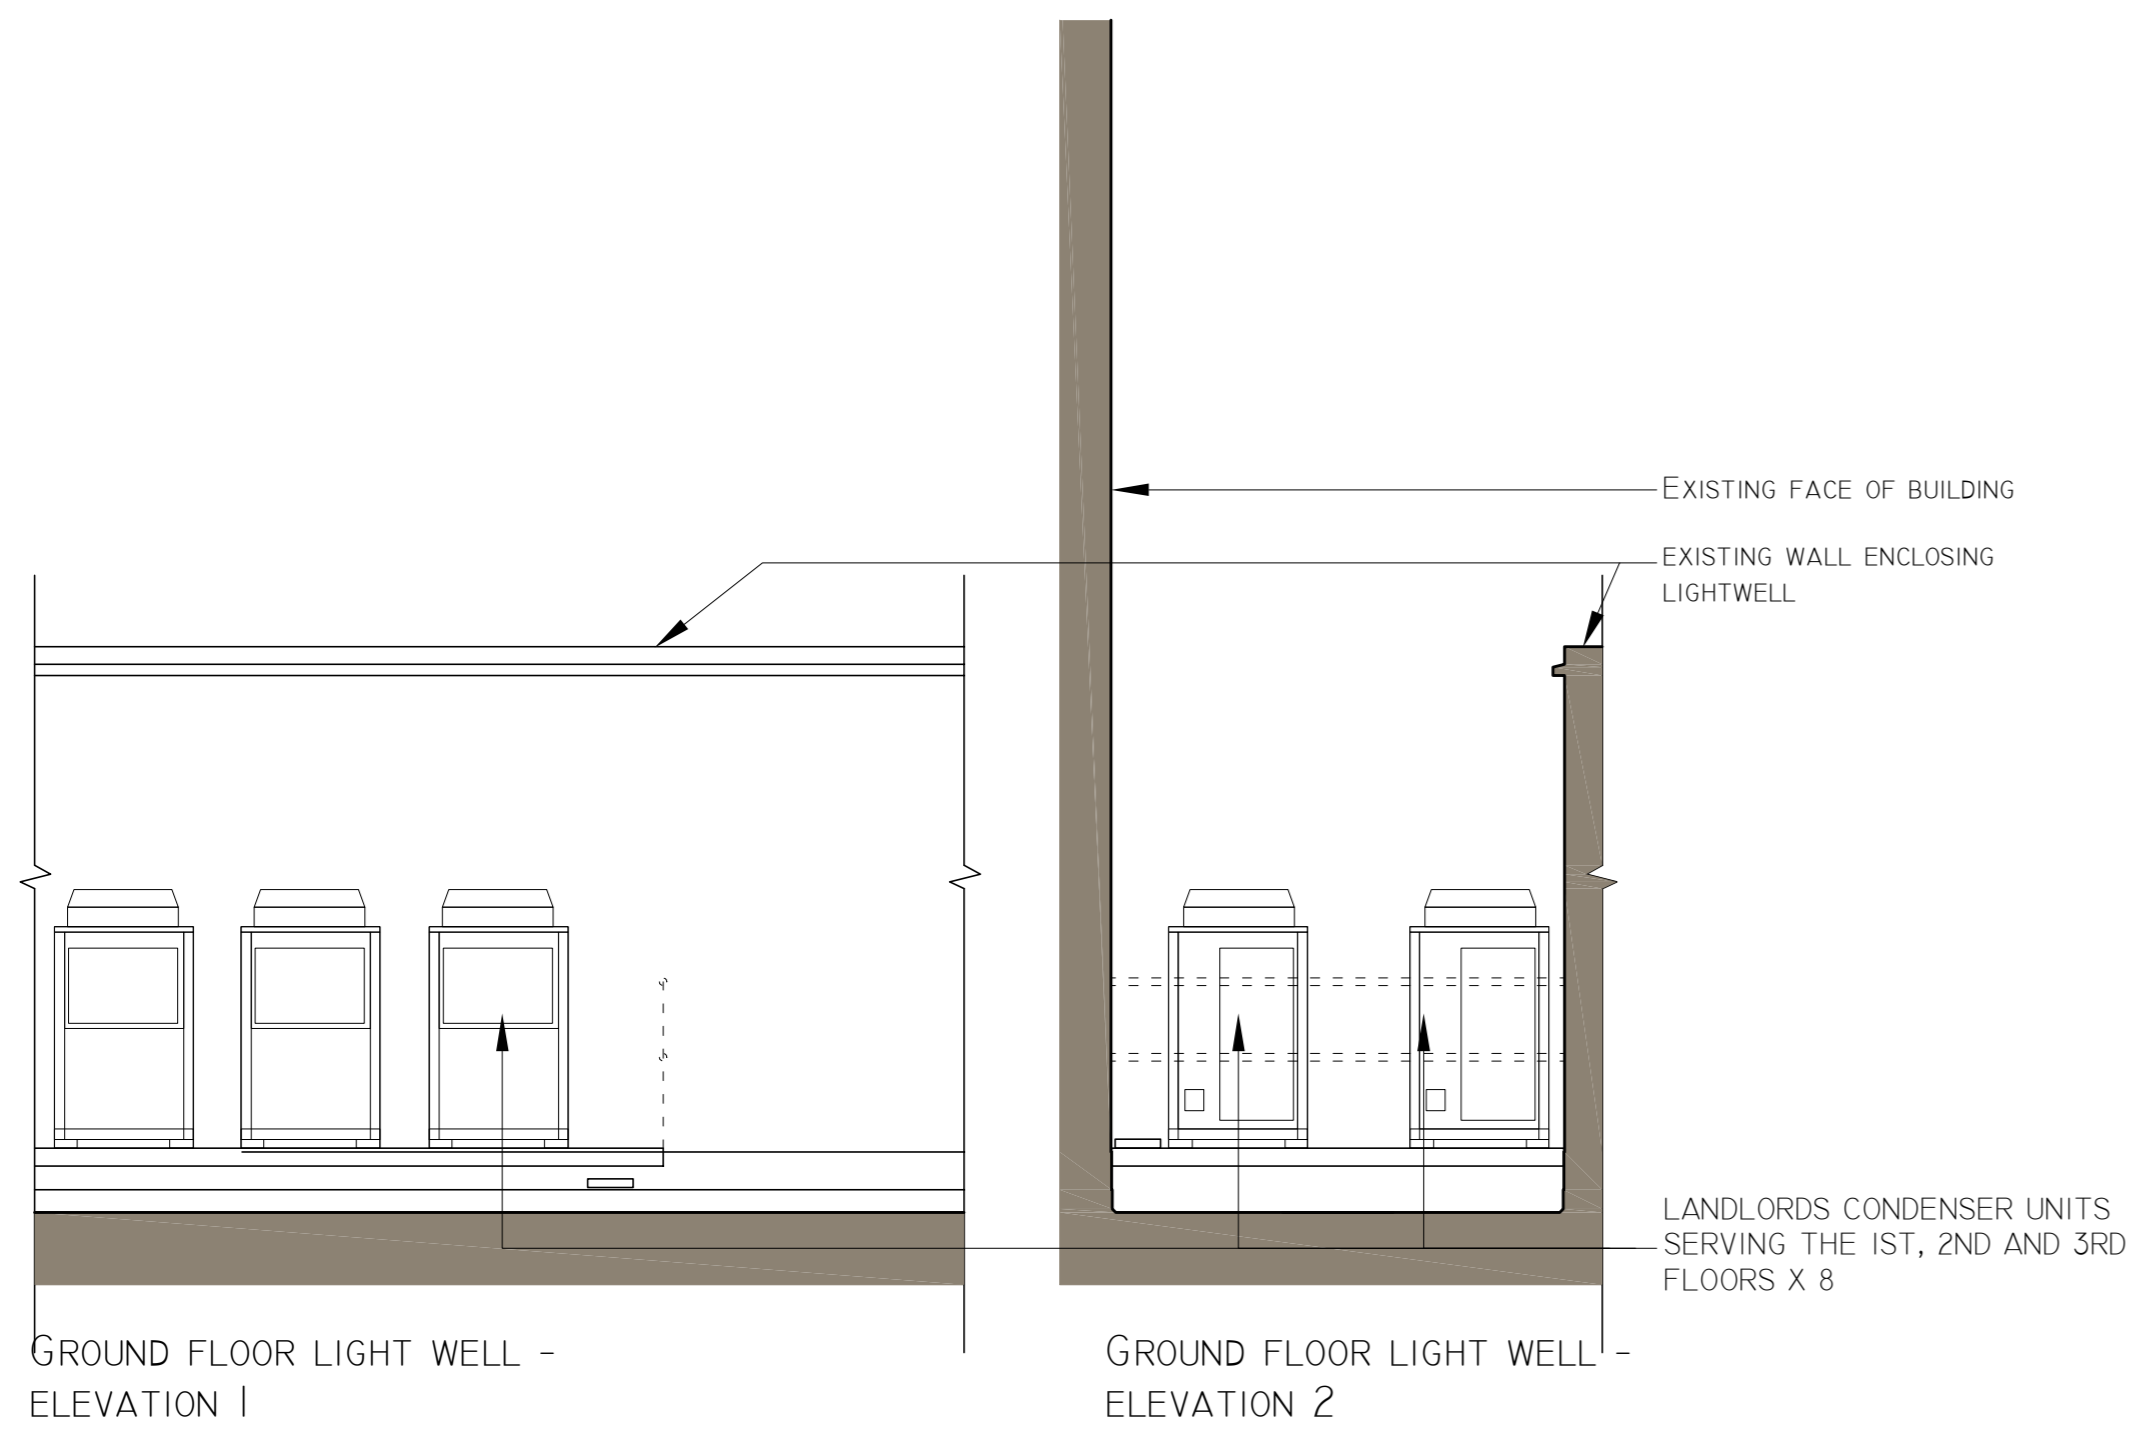

**EXISTING ELEVATIONS**  
scale 1:50

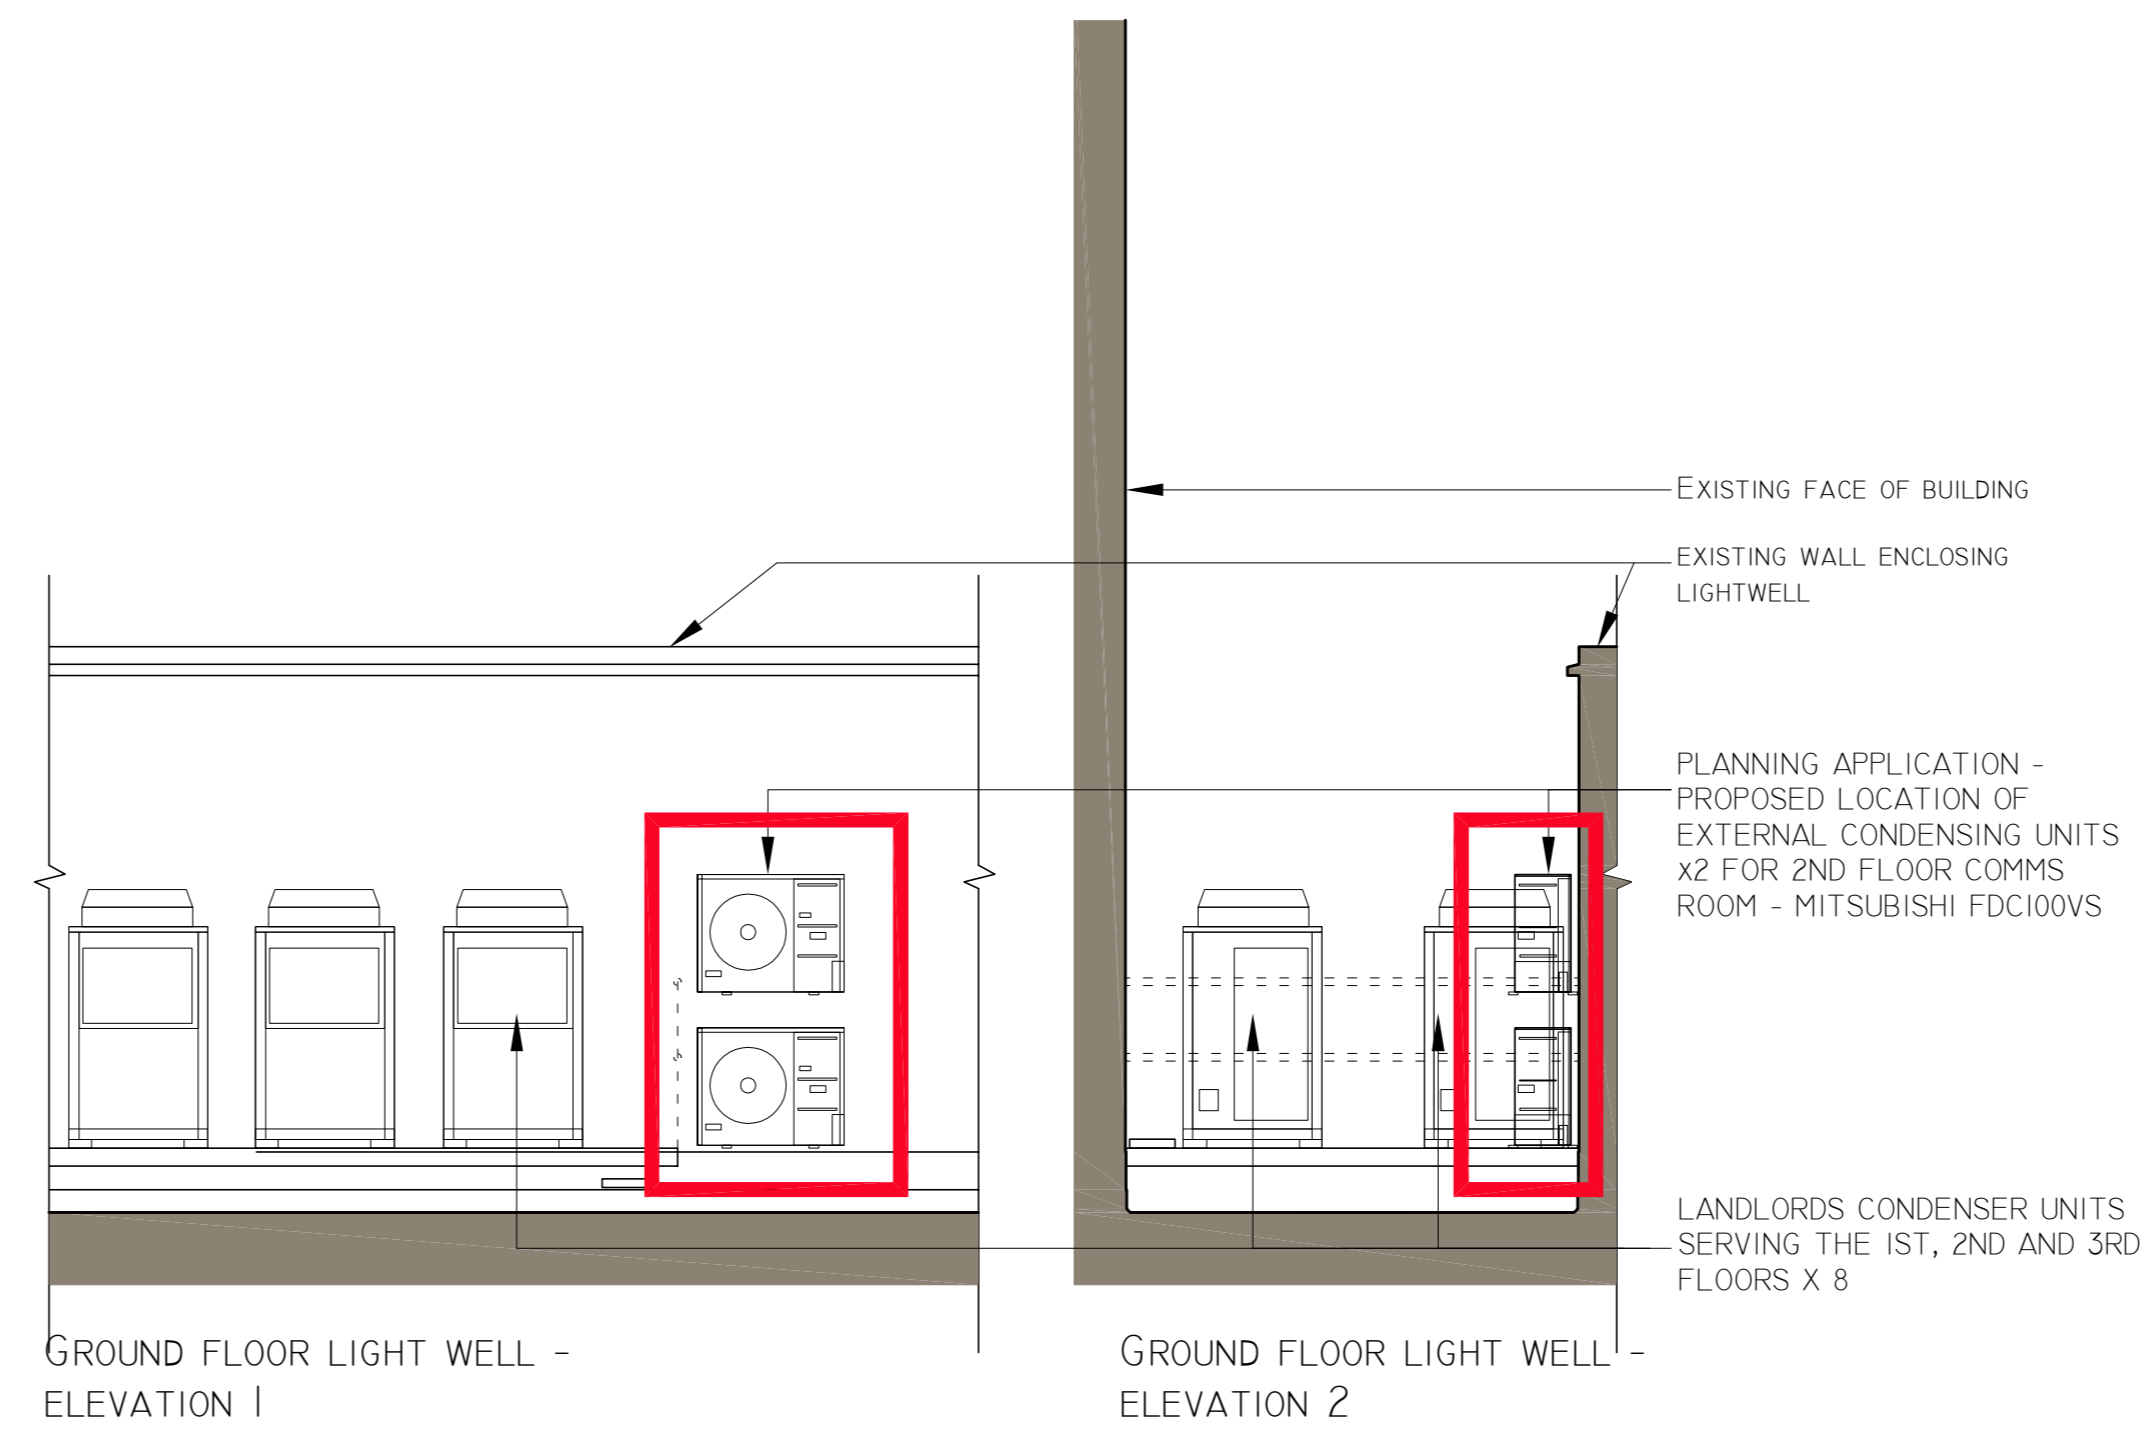

**PROPOSED ELEVATIONS**  
scale 1:50

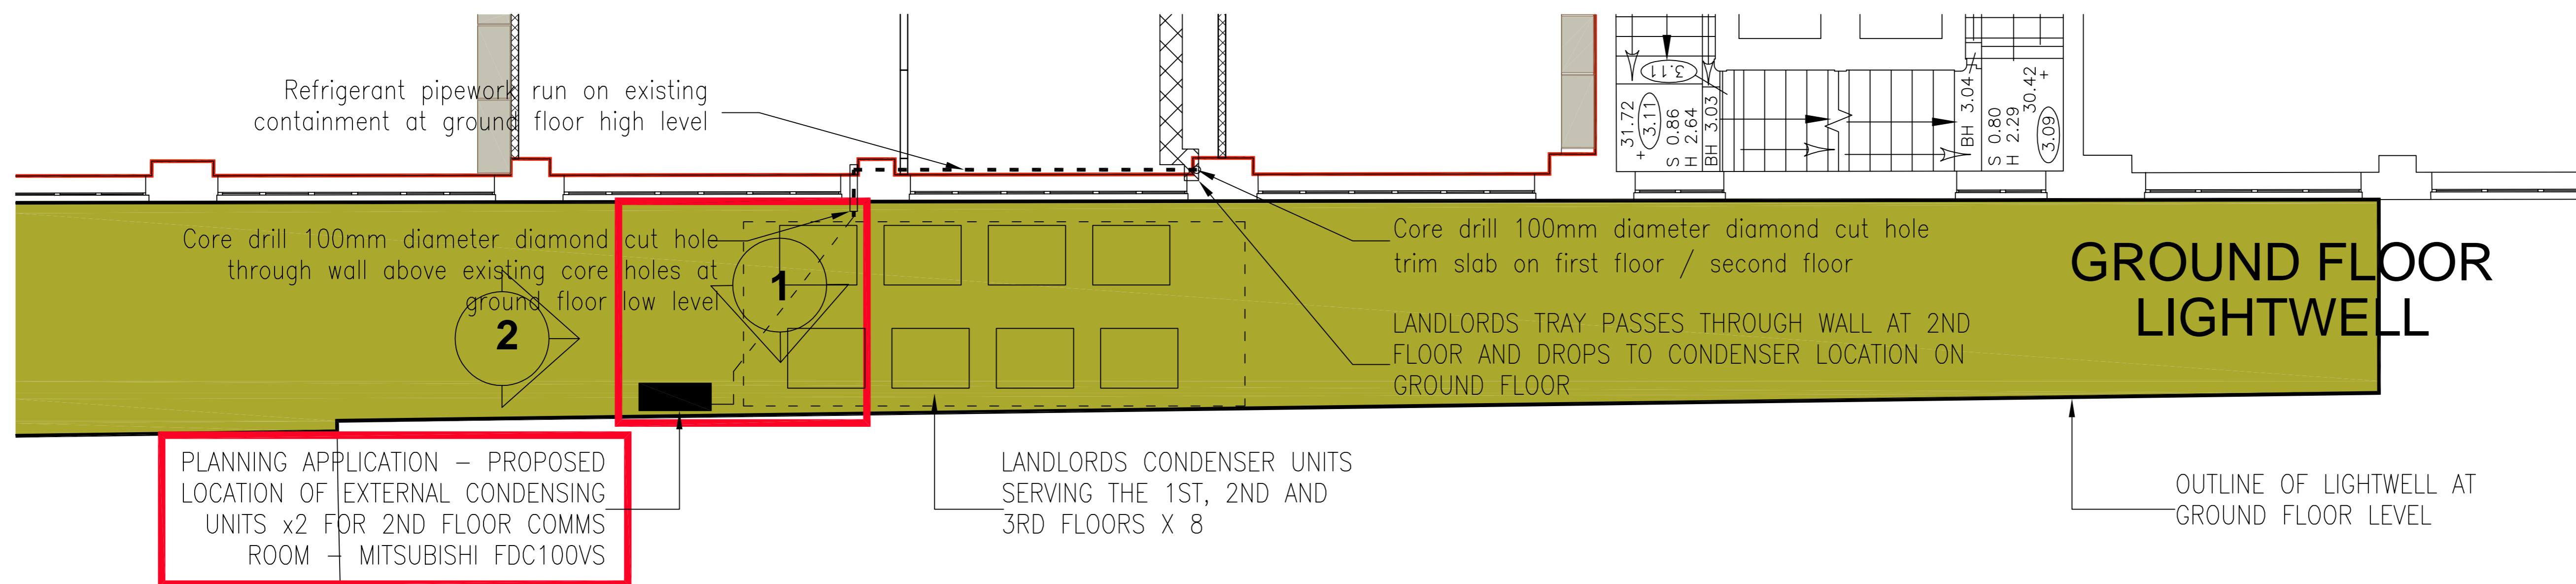

**PART PLAN** scale 1:50

| REV. | DESCRIPTION | APP | CHK | DRN | DATE |
|------|-------------|-----|-----|-----|------|
|------|-------------|-----|-----|-----|------|



CLIENT  
ARTELIA

PROJECT  
Office relocation  
2nd floor - High Holborn House

DRAWING TITLE  
PROPOSED EXTERNAL  
AC CONDENSING UNITS  
PLAN AND ELEVATIONS

| STATUS    |            |    |          |     |  |
|-----------|------------|----|----------|-----|--|
| PLANNING  |            |    |          |     |  |
| DATE      | DRN        | RE | CHK      | APP |  |
| MAY 2015  |            |    |          |     |  |
| SCALE     | DISCIPLINE |    | REVISION |     |  |
| 1:50 @ A1 | BSV        |    |          |     |  |