


Change of use to flat (1406) at  
 253 Royal College St NW1 9LU  
 for Mr & Mrs P Andreou

**BETHAM ASSOCIATES ARCHITECTS**  
 105-111 Euston Street, London NW1 2EW  
 Telephone and facsimile 020 7387 0451

0 50 100 metres

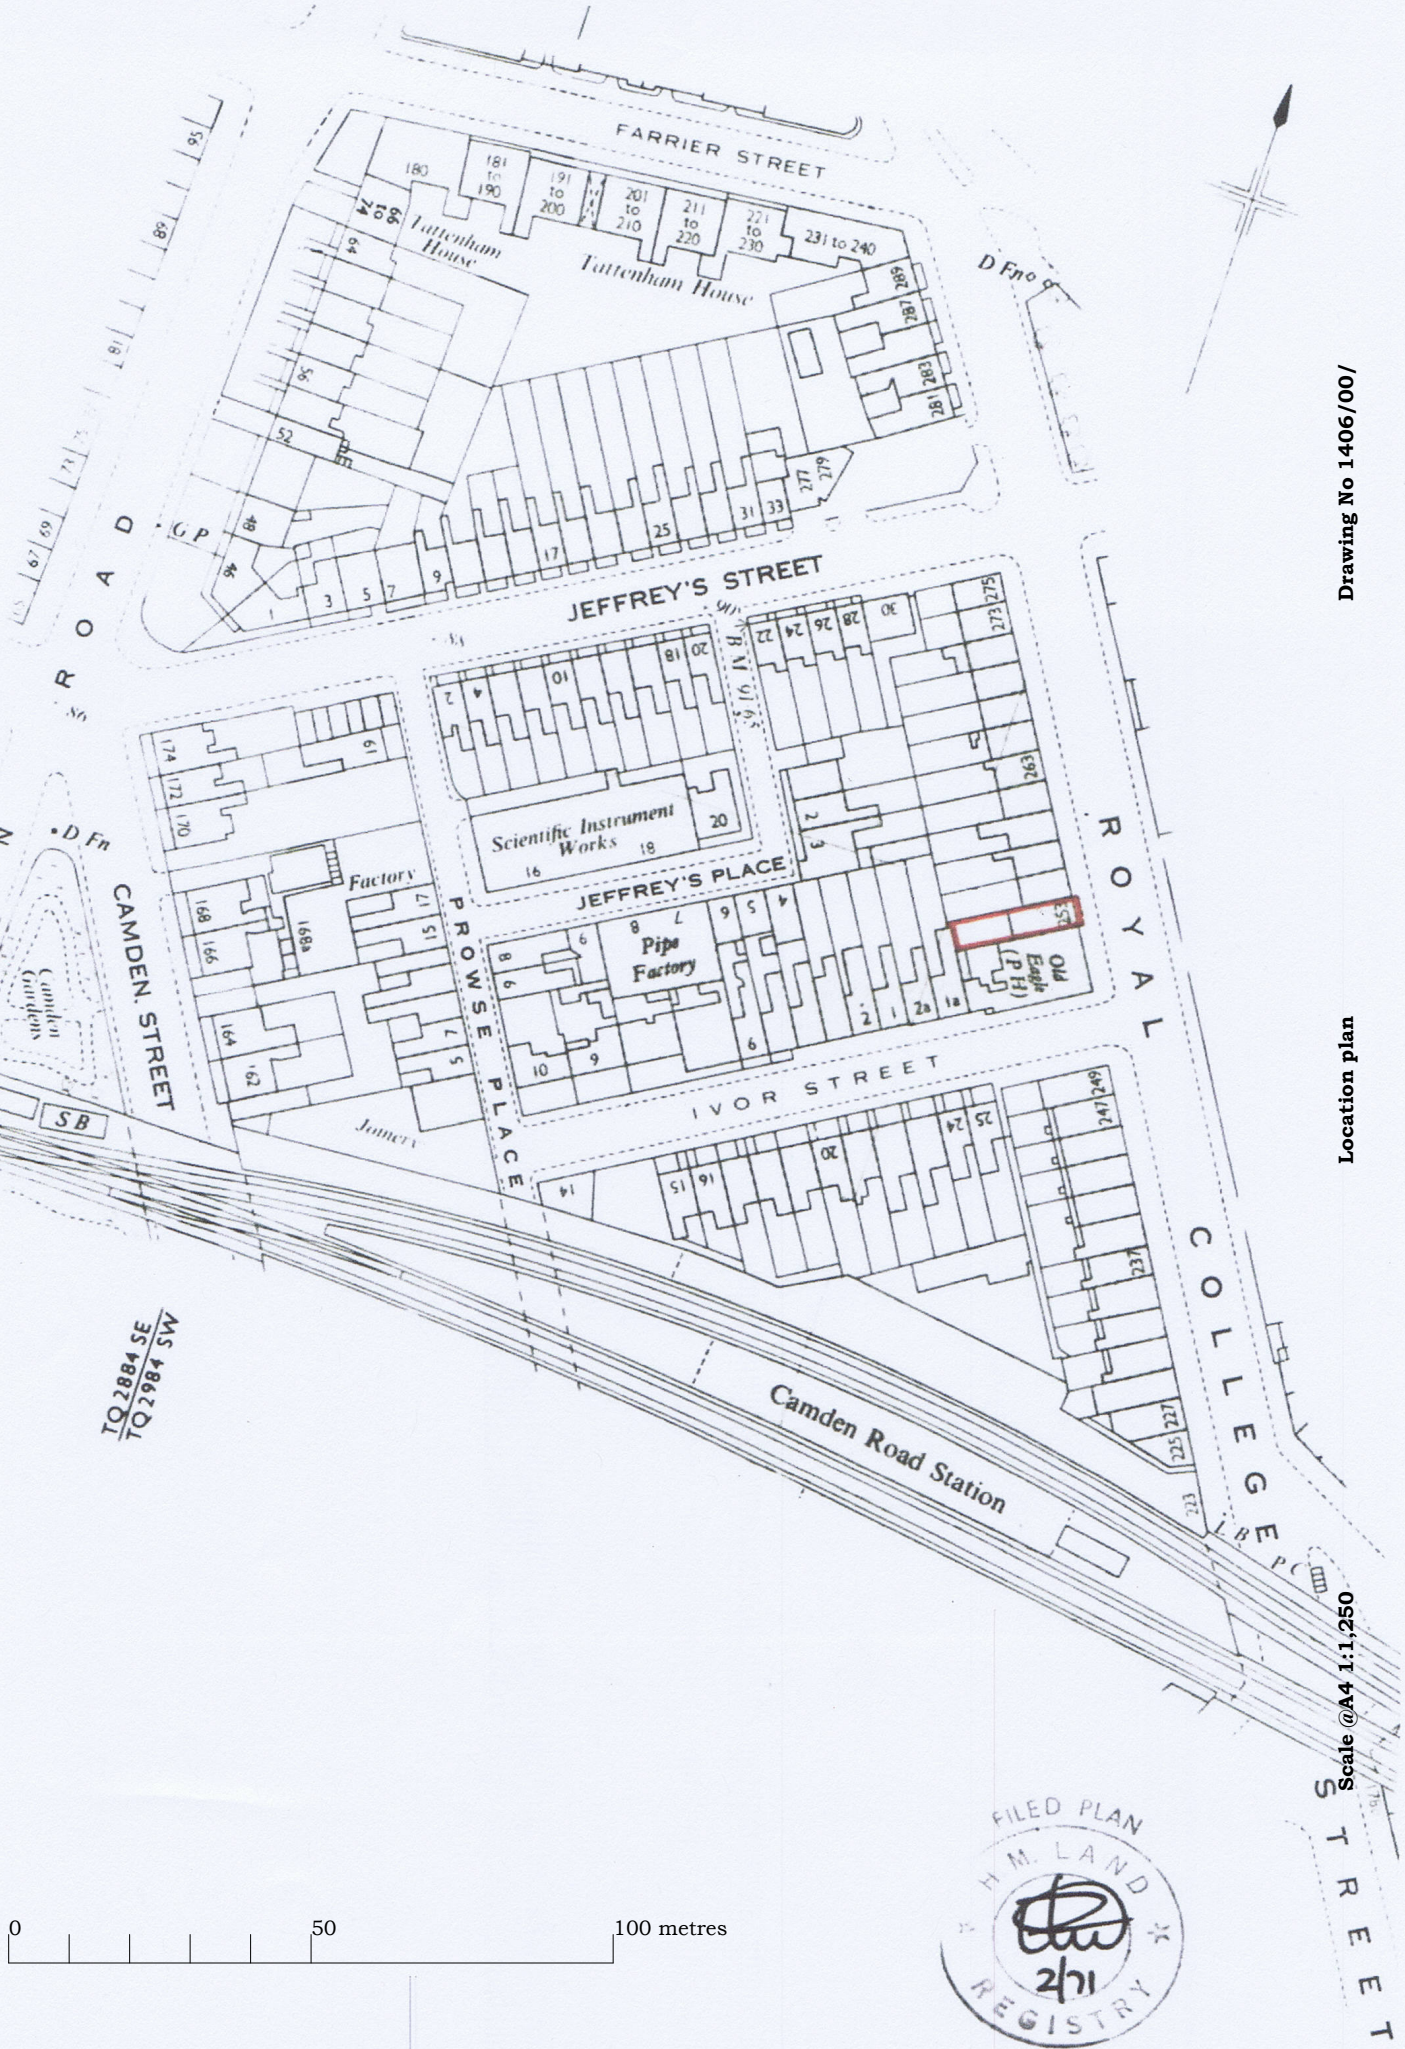

Drawing No 1406/00/

Location plan

Scale @A4 1:1,250

