


SITE LOCATION




**SITE LOCATION**

(Scale 1:50000)  
 Ordnance Survey map extract  
 based upon Landranger map series  
 with the permission of the controller of  
 Her Majesty's Stationery Office  
 Licence No. 0100023487  
 Crown copyright.

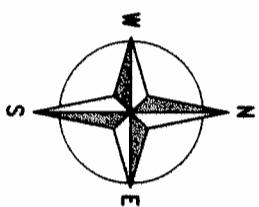

SITE LOCATION

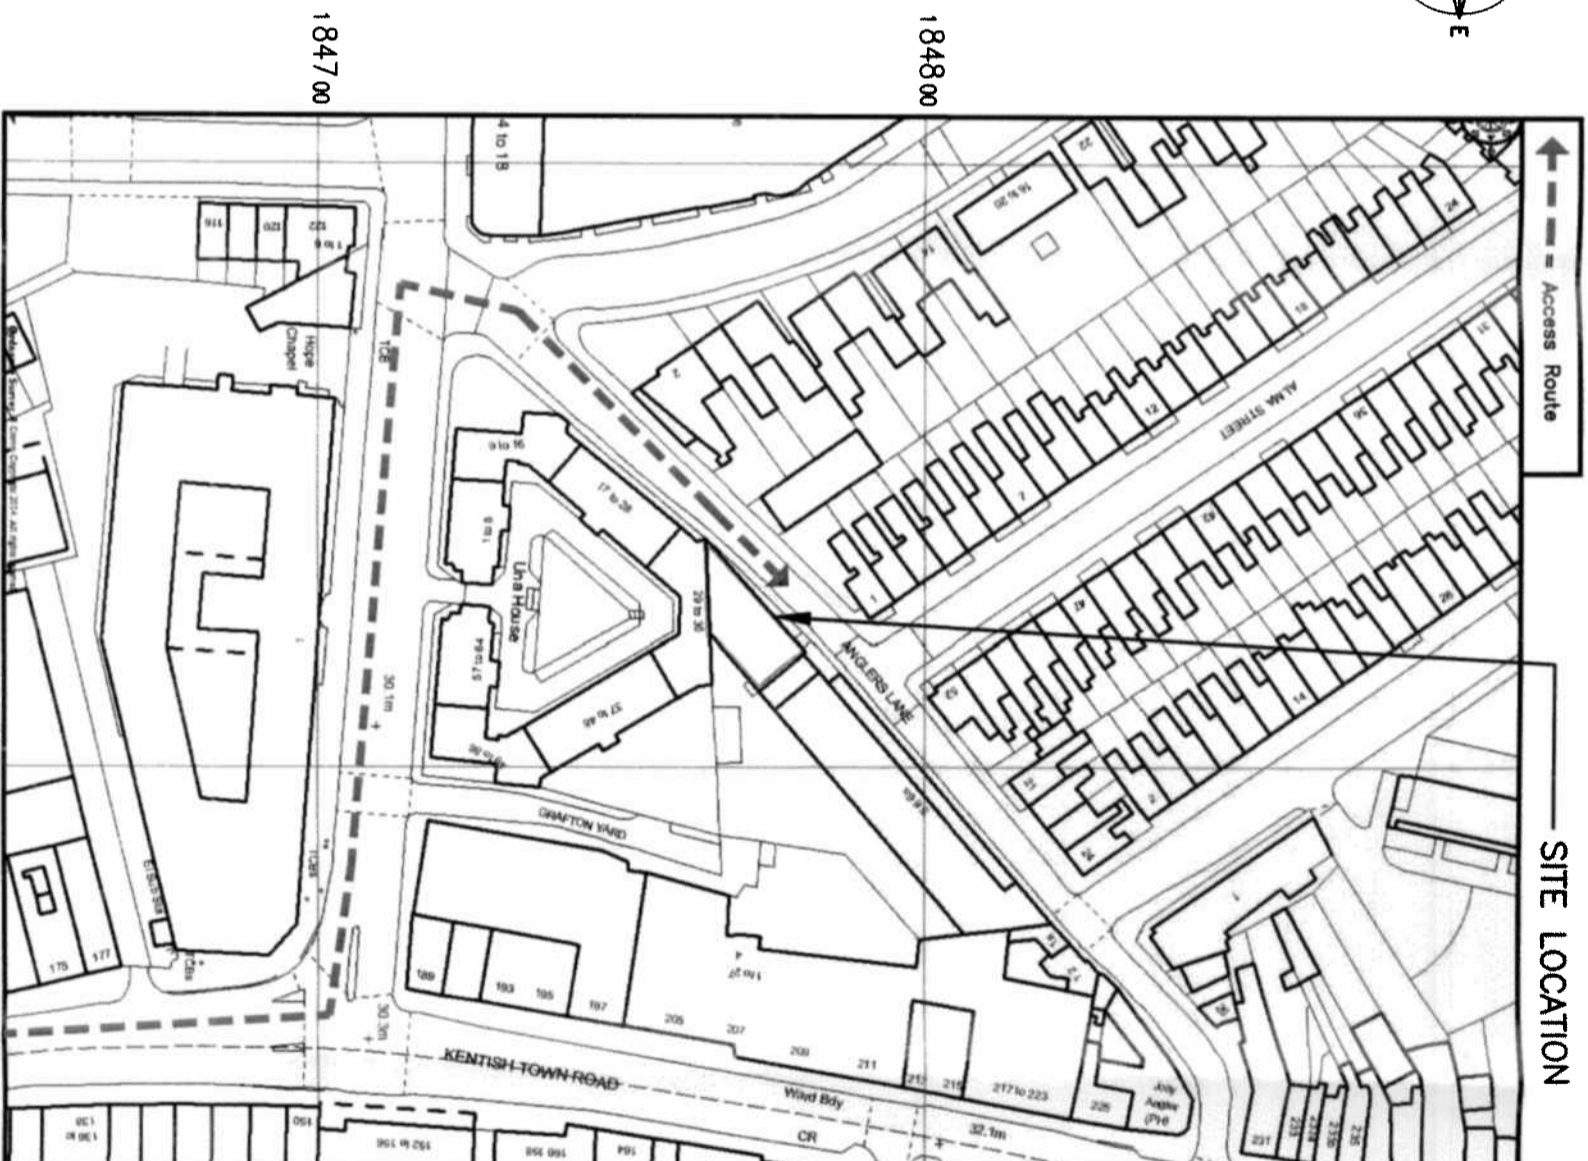

**DETAILED SITE LOCATION**

(Scale 1:1250)  
 Based upon Ordnance Survey map extract  
 with the permission of the Controller of  
 Her Majesty's Stationery Office.  
 Crown copyright.  
 Licence No. 100020449

**SITE PHOTOGRAPH**



The drawings comply with TEF & Vodafone Standard ICNIRP guidelines.  
 Designed in accordance with CTL document: SDN0008

ALL DIMENSIONS ARE IN mm UNLESS NOTED OTHER  
 N.G.R E: 528879 N: 184770  
 CONCESSION REQUIRED NO

**DIRECTIONS TO SITE:**  
 TRAVEL NORTH ALONG KENTISH TOWN ROAD  
 FROM CAMDEN TOWN TOWARDS KENTISH  
 TOWN, TURN LEFT INTO PRINCE OF WALES  
 ROAD THEN FIRST RIGHT INTO ANGLERS  
 LANE. THE SITE IS APPROXIMATELY 50 METRES ON  
 THE RIGHT HAND SIDE OF THE ROAD

NOTES:

REV	DESCRIPTION	BY	CHK
1	Issued for Approval	CL	JBL
	MODIFICATION	BY	CH

**CLARKE telecom**  
 Partington House, Stock Lane, Chedderton,  
 Oxford, OX9 9EX  
 Tel: 0161 785 4500  
 Fax: 0161 785 4501  
 Web: www.clarke-telecom.com

**vodafone**

CTL - BEACON / METROPOLI

Cell Name	8 ANGLERS LANE		
Cell ID No	44390		
CTIL	TEF	VF	
BCN.142411	44390	334	
MET.144481			

Site Address / Contact Details  
 8 ANGLERS LANE  
 KENTISH TOWN  
 LONDON  
 NW5 3QG

Drawing Title: SITE LOCATION MAPS

Purpose of issue: PLANNING

Drawing Number: 100

Surveyed By: JBL	Original Sheet Size: A3
Drawn: CL	Date: 12.01.15
Checked: JBL	Date: 14.01.15